



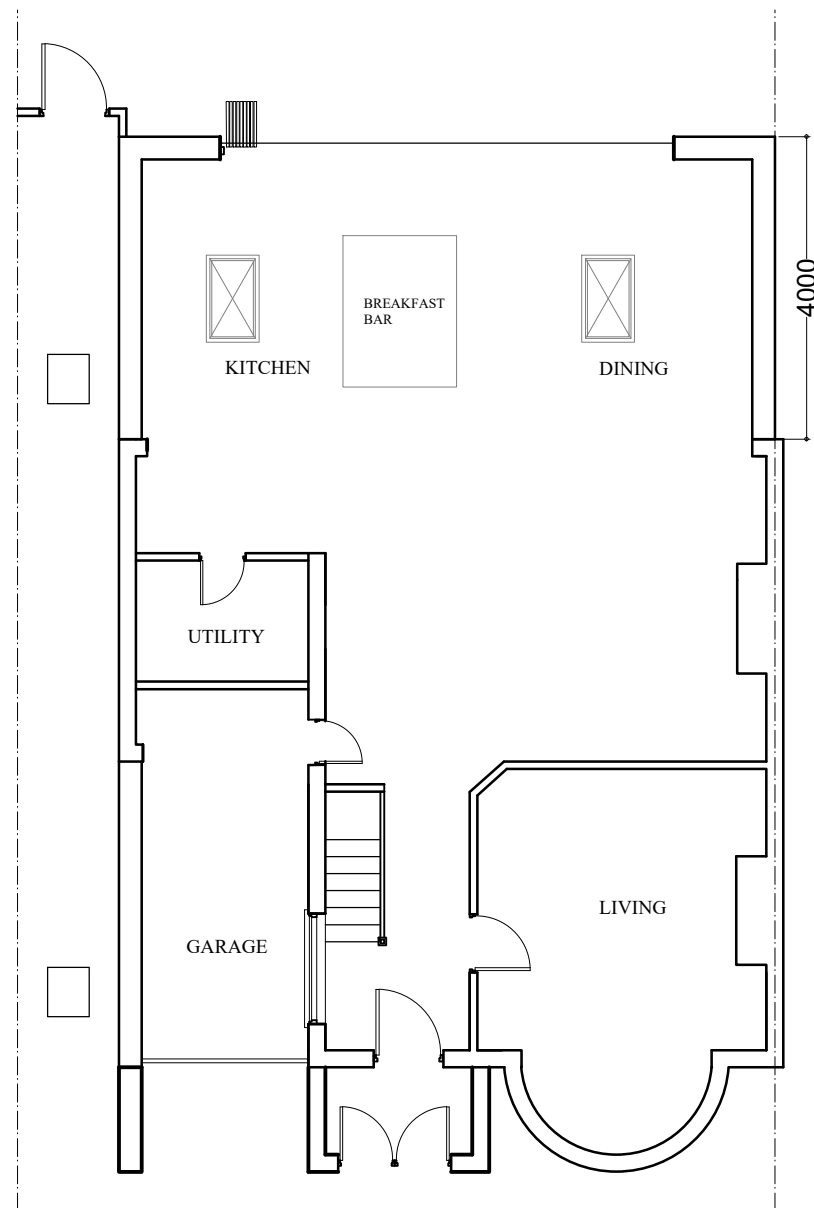

PROPOSED GROUND FLOOR PLAN

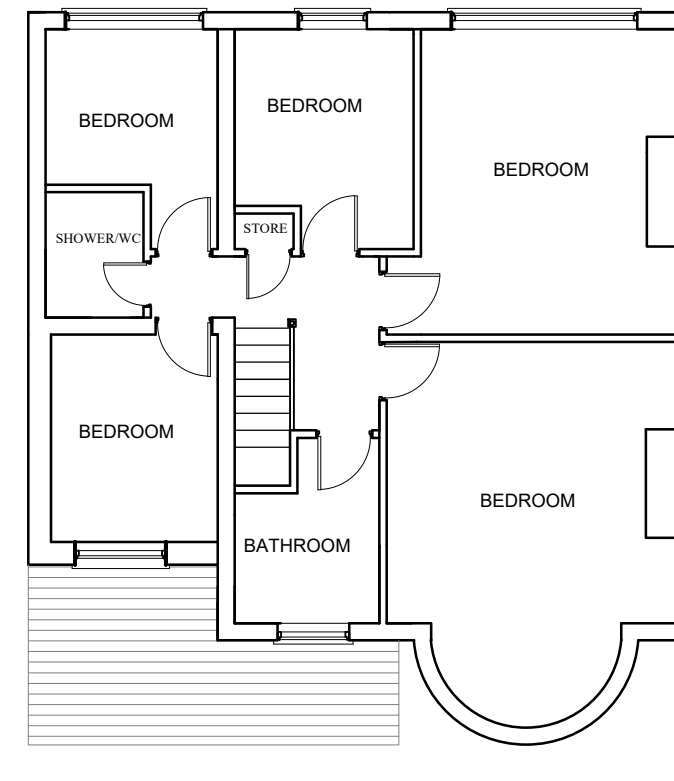

PROPOSED FIRST FLOOR PLAN

SCALE IN METRES



1 : 100

JOB:
390 FIELD END ROAD
RUISLIP

TITLE:
PROPOSED FRONT PORCH AND
PITCHED ROOF

SCALE:
1:100@A3

DWG NO
SD390/PL/02 REV A