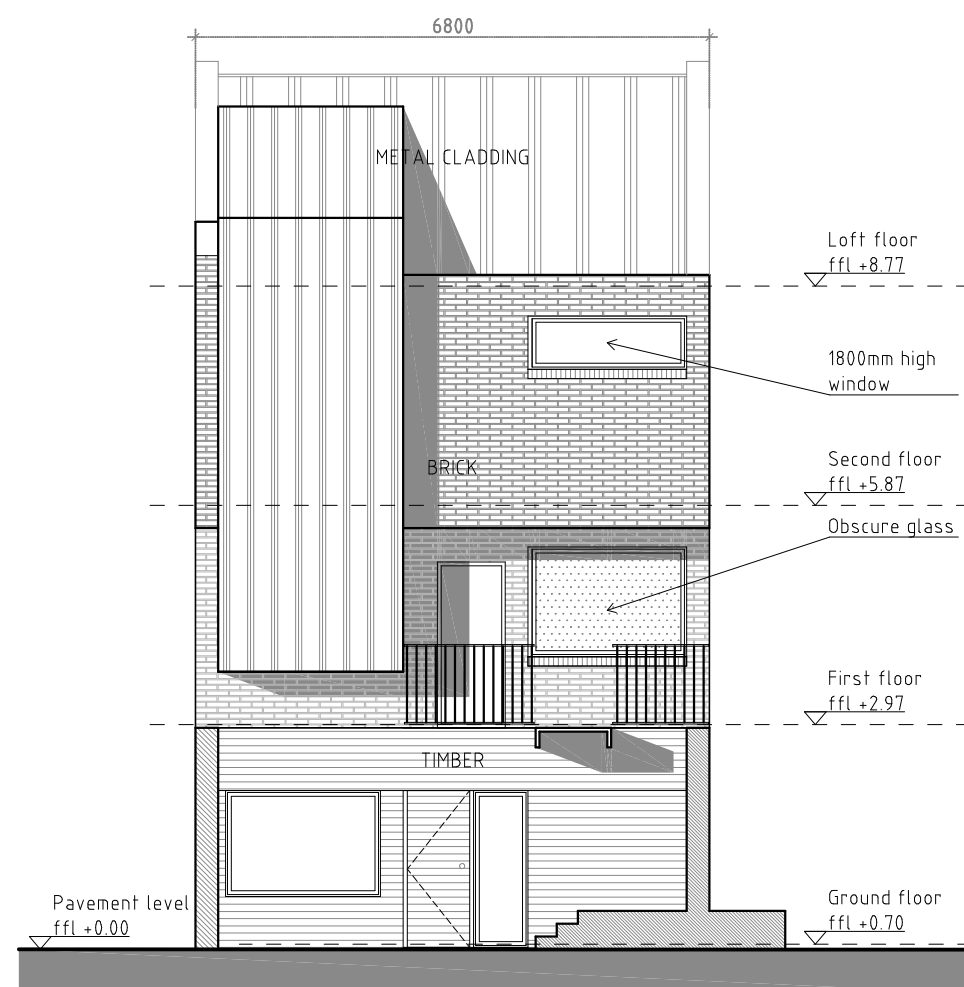
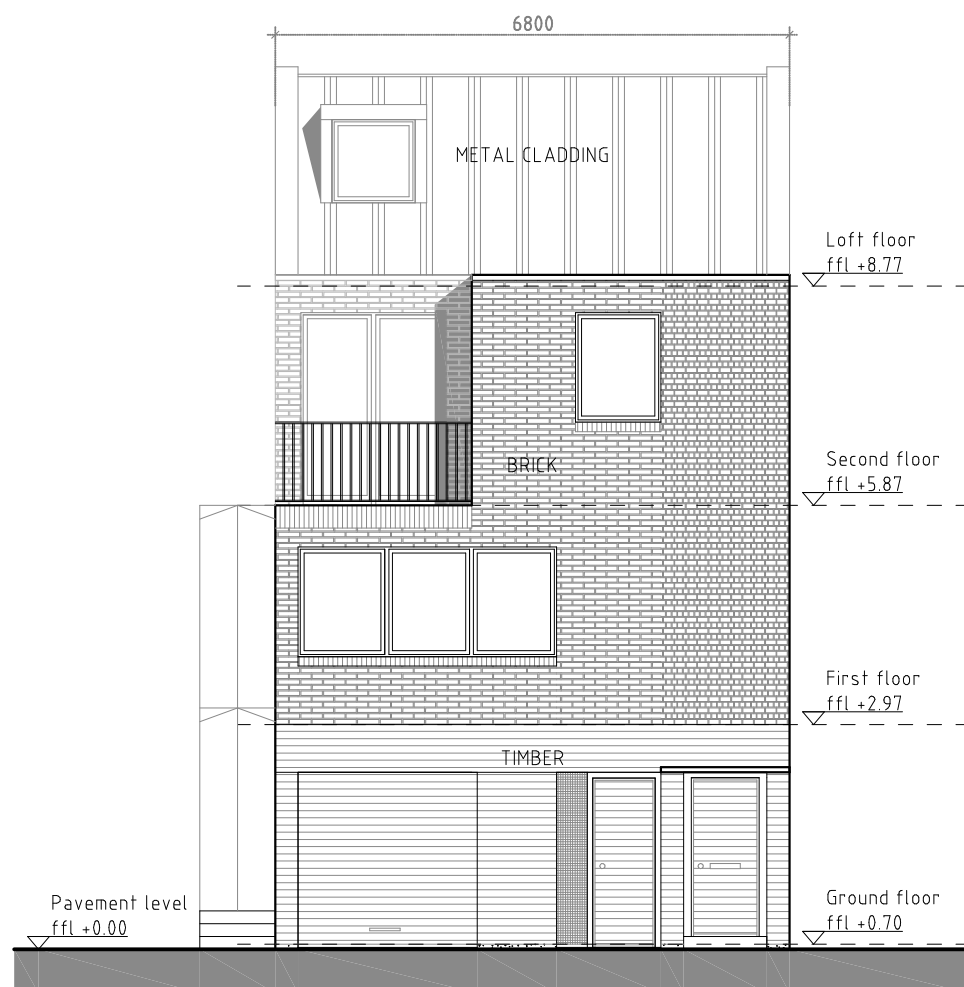


© Copyright ICE ARCHITECTS LTD. 2020