


NOTES:
All construction to comply with all relevant and current building regulations.
For building regulation compliance please refer building regulation/ structural engineers drawing.
All Dimensions to be measured by contractor on site prior to construction, Not for construction.




01 EXISTING SIDE ELEVATION

SCALE 1:100

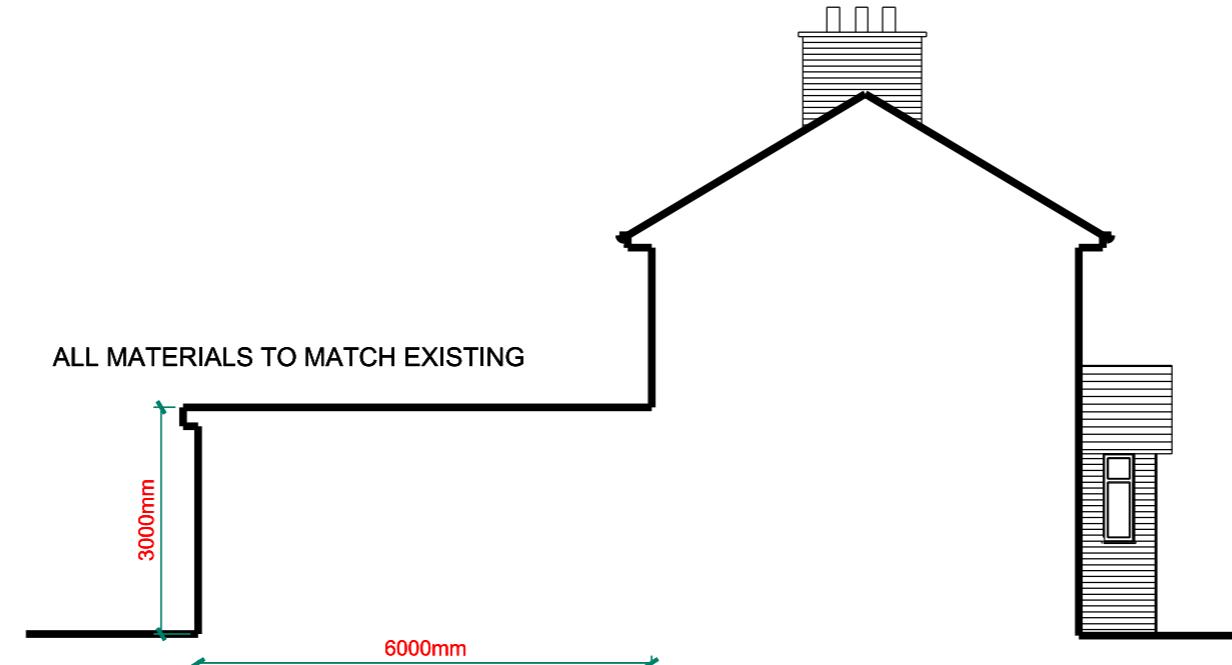

02 PROPOSED SIDE ELEVATION

SCALE 1:100

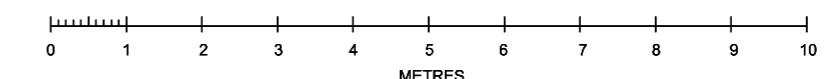

D1	14/09/2023	Planning
REV.	DATE	REASON FOR ISSUE
FAÇADE DESIGN STUDIO		
Boundary House Cricket Field Road Uxbridge UB8 1QG		
www.facadesign.co.uk info@facadesign.co.uk t +44 (0) 7438294487		

Project Address: 34 EAST ROAD
WEST DRAYTON
UB7 9EZ
Project Number: RDK 13723
Description: GROUND FLOOR SIDE TO REAR EXTENSION
SCALE: 1:100@A3

ERD1007