


NOTES:
All construction to comply with all relevant and current building regulations.
For building regulation compliance please refer building regulation/ structural engineers drawing.
All Dimensions to be measured by contractor on site prior to construction. Not for construction.



01 EXISTING REAR ELEVATION


SCALE 1:100

ALL MATERIALS TO MATCH EXISTING

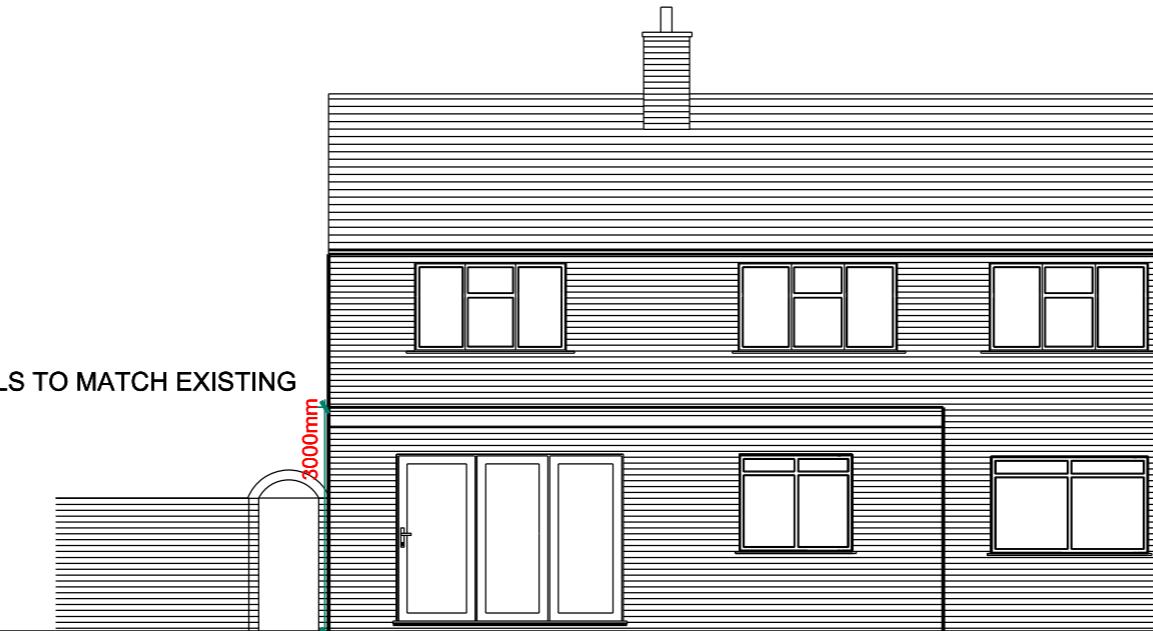

02 PROPOSED REAR ELEVATION

SCALE 1:100

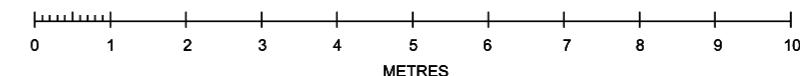

D1	15/10/2024	Planning
REV.	DATE	REASON FOR ISSUE
FAÇADE DESIGN STUDIO		
Boundary House Cricket Field Road Uxbridge UB8 1QG www.facadesign.co.uk info@facadesign.co.uk t +44 (0) 7438294487		

Project Address: 34 EAST ROAD
WEST DRAYTON
UB7 9EZ
Project Number: RDK 15724
Description: GROUND FLOOR REAR EXTENSION
SCALE: 1:100@A3

ERD1006