


NOTES:
All construction to comply with all relevant and current building regulations.
For building regulation compliance please refer building regulation/ structural engineers drawing.
All Dimensions to be measured by contractor on site prior to construction. Not for construction.



## 01 EXISTING SIDE ELEVATION


SCALE 1:100

ALL MATERIALS TO MATCH EXISTING

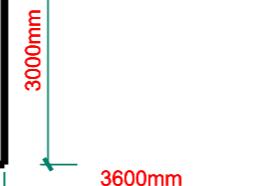

## 02 PROPOSED SIDE ELEVATION

SCALE 1:100

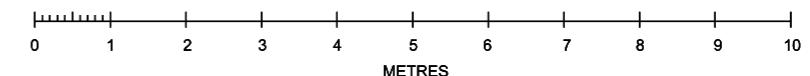

A	06/12/2024	Planning
D1	15/10/2024	Planning
REV.	DATE	REASON FOR ISSUE

### FAÇADE DESIGN STUDIO

Boundary House  
Cricket Field Road  
Uxbridge  
UB8 1QG  
www.facadesdn.co.uk  
info@facadesdn.co.uk  
t +44 (0) 7438294487

Project Address:	34 EAST ROAD
WEST DRAYTON	
UB7 9EZ	
Project Number:	RDK 15724
Description:	GROUND FLOOR REAR EXTENSION
SCALE:	1:100@A3

**ERD1007 A**