



NOTES:

All construction to comply with all relevant and current building regulations.
For building regulation compliance please refer building regulation/ structural engineers drawing.
All Dimensions to be measured by contractor on site prior to construction. Not for construction.

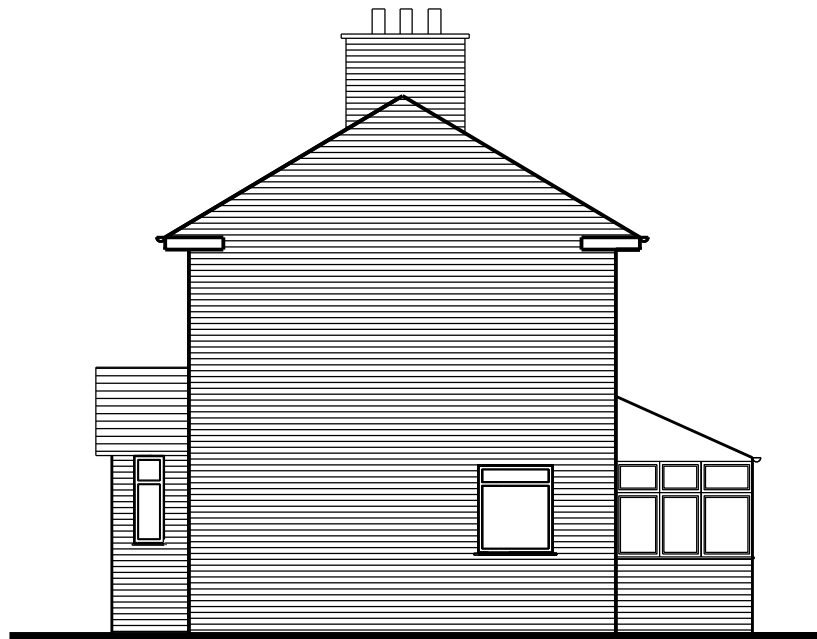


01 EXISTING SIDE ELEVATION

SCALE 1:100

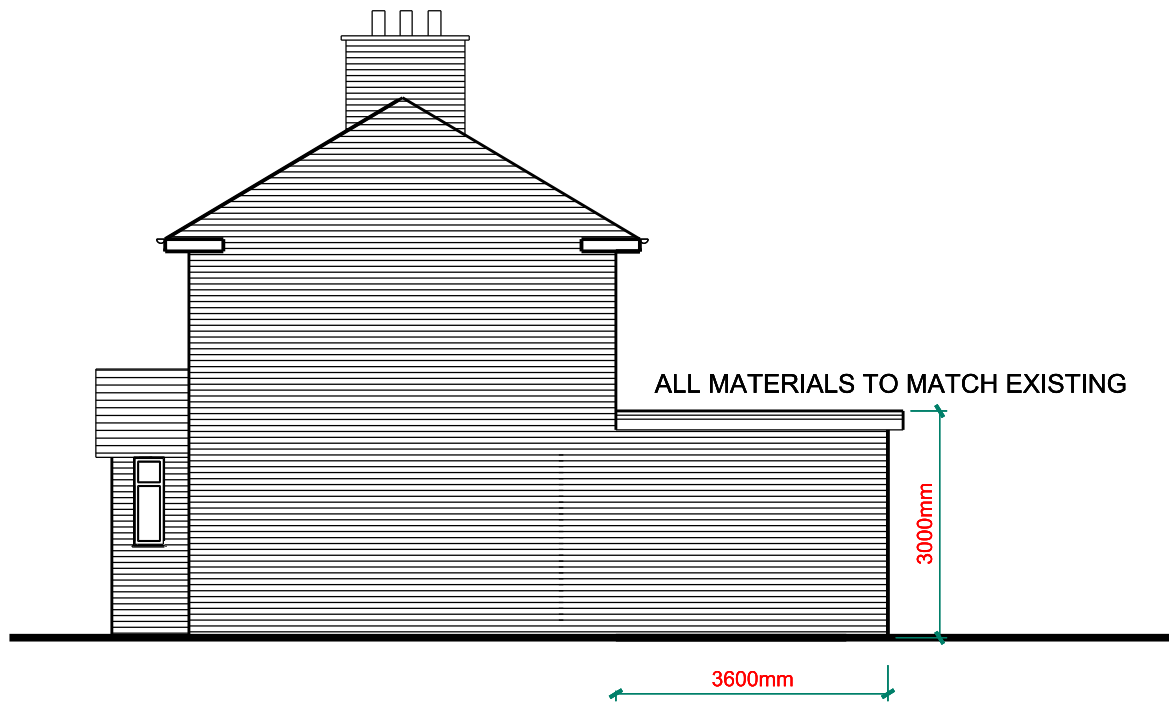

02 PROPOSED SIDE ELEVATION

SCALE 1:100

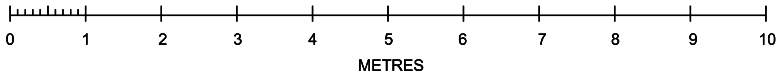

A	06/12/2024	Planning
D1	15/10/2024	Planning
REV.	DATE	REASON FOR ISSUE

FAÇADE DESIGN STUDIO

Boundary House
Cricket Field Road
Uxbridge
UB8 1QG
www.facadesign.co.uk
info@facadesign.co.uk
t +44 (0) 7438294487

Project Address: 34 EAST ROAD

WEST DRAYTON

UB7 9EZ

Project Number: RDK 15724

Description: GROUND FLOOR REAR EXTENSION

SCALE: 1:100@A3

ERD1008 A