


01 PROPOSED SITE PLAN

SCALE 1:200

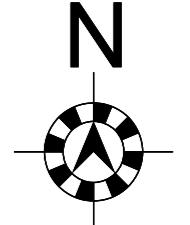

NOTES:										
All construction to comply with all relevant and current building regulations.										
For building regulation compliance please refer building regulation/ structural engineers drawing.										
All Dimensions to be measured by contractor on site prior to construction. Not for construction.										
										
<table border="1"> <tr> <td>A</td><td>06/12/2024</td><td>Planning</td></tr> <tr> <td>D1</td><td>15/10/2024</td><td>Planning</td></tr> <tr> <td>REV.</td><td>DATE</td><td>REASON FOR ISSUE</td></tr> </table>		A	06/12/2024	Planning	D1	15/10/2024	Planning	REV.	DATE	REASON FOR ISSUE
A	06/12/2024	Planning								
D1	15/10/2024	Planning								
REV.	DATE	REASON FOR ISSUE								
FAÇADE DESIGN STUDIO										
Boundary House Cricket Field Road Uxbridge UB8 1QG www.facadesign.co.uk info@facadesign.co.uk t +44 (0) 7438294487										
Project Address: 34 EAST ROAD WEST DRAYTON UB7 9EZ										
Project Number: RDK 15724 Description: GROUND FLOOR REAR EXTENSION										
SCALE: 1:200@A3										
ERD1010 A										