


NOTES:
All construction to comply with all relevant and current building regulations.
For building regulation compliance please refer building regulation/ structural engineers drawing.
All Dimensions to be measured by contractor on site prior to construction. Not for construction.



01 EXISTING REAR ELEVATION
SCALE 1:100

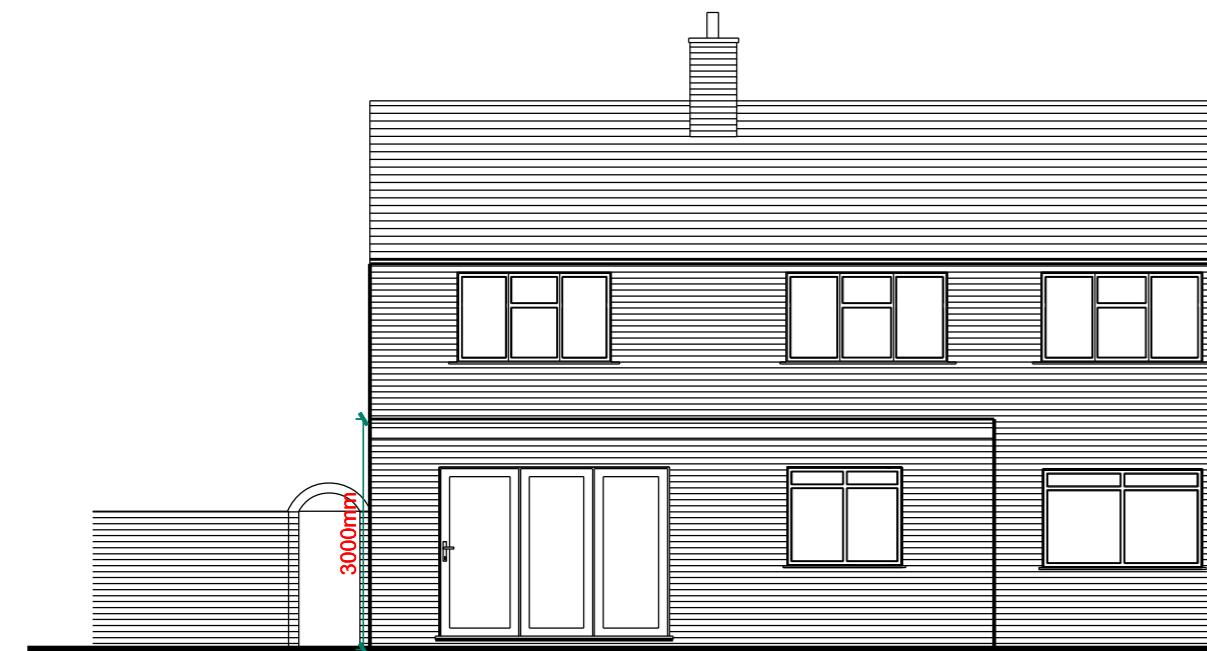

03 PREVIOUSLY APPROVED REAR ELEVATION
APPLICATION REF : 17286/APP/2024/2774
SCALE 1:100



04 PROPOSED REAR ELEVATION
SCALE 1:100



D1	20/01/2025	Planning
REV.	DATE	REASON FOR ISSUE
FAÇADE DESIGN STUDIO		
Boundary House Cricket Field Road Uxbridge UB8 1QG www.facadesign.co.uk info@facadesign.co.uk t +44 (0) 7438294487		
Project Address: 34 EAST ROAD WEST DRAYTON UB7 9EZ		
Project Number: RDK 20125		
Description: GROUND FLOOR REAR/SIDE INFILL EXTENSION		
SCALE: 1:100@A3		
ERD1010		