



**SIGNAGE SPECIFICATIONS
NORTHWOOD HILLS**

PRINT X PRESS
SIGN MAKING SPECIALISTS

NEW SPEC SIGNAGE



MAIN ROAD SIGN

5,995mm W x 915mm H x 120mm R + 20mm Upstand (Overall 935mm H - Back Sizes)

Folded Aluminium Trays powder coated RAL 7016 HRInterpon D1036 TEXTURA FINE MATT With Panel Mounted Deep Rim & Return Lozenge Logo @ 750mm H with 4 colour translucent vinyls mounted to face, Illuminated with bright white leds

Slogan stencil cut, backed in acrylic Illuminated with bright white leds

To Include a 305 x 305 Corner Section Folded at 90degrees with interlocking sections to connect both sides together

+


SIDE ROAD SIGN

4,595mm W x 915mm H x 120mm R - Back Sizes


Folded Aluminium Trays powder coated RAL 7016 HRInterpon D1036 TEXTURA FINE MATT With Panel Mounted Deep Rim & Return Lozenge Logo @ 750mm H with 4 colour translucent vinyls mounted to face, Illuminated with bright white leds

EXTERNAL FASCIA SECTION DRAWING


Logo Section

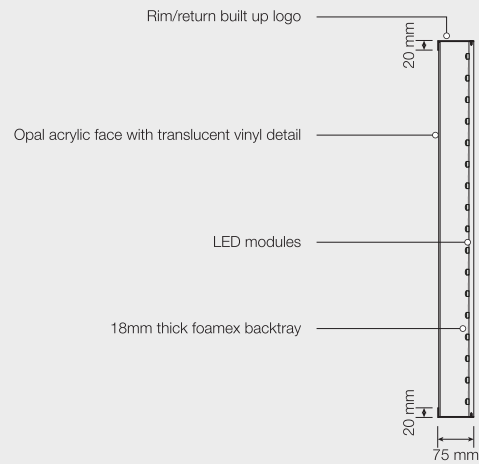

Panel Section

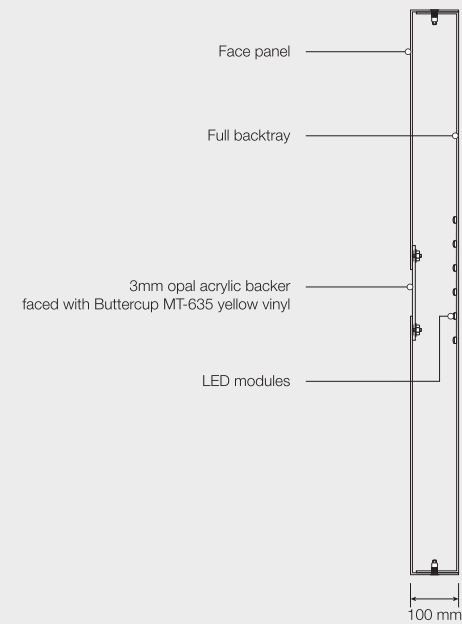

Vinyl Reference

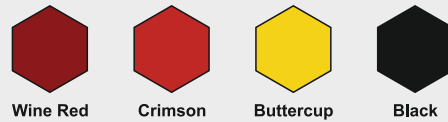

Acrylic Reference



Paint Reference



PROPOSED VIEW - MAIN ROAD



PROPOSED VIEW - SIDE ROAD

