
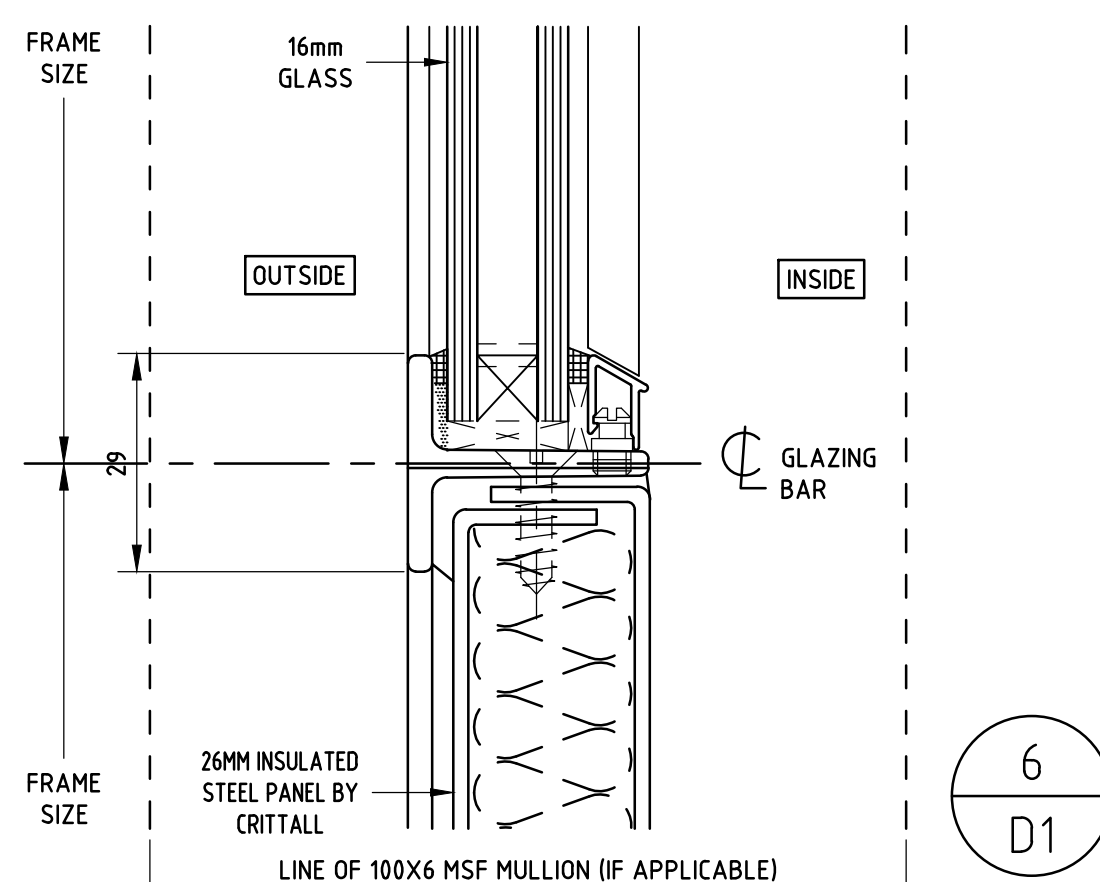


OUTSIDE ELEVATIONS - DO NOT SCALE

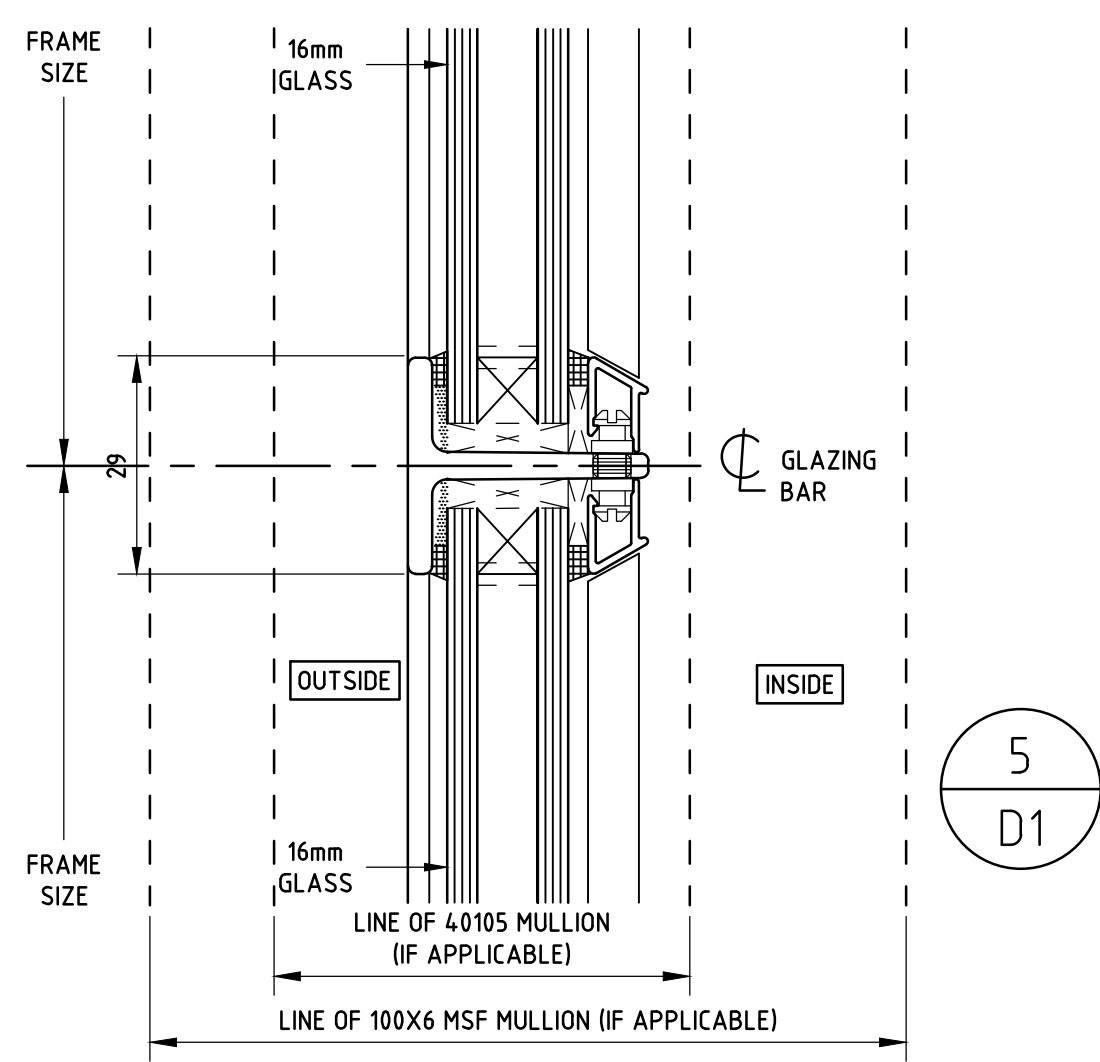

CONSTRUCTION ISSUE

LEGEND:		POLYURETHANE FOAM/FILL BY CRITTALL
(DELETE AS APPLICABLE)		POLYURETHANE FOAM/WATERPROOF INFILL NOT WITHIN CRITTALL SCOPE OF WORKS
		BRICKWORK ETC TO BE FLUSH-POINTED 12mm FORWARD OF EXTERNAL FACE OF WINDOWS
		DETAIL NUMBER
		DRAWING NUMBER

TOLERANCES: OUR PRICES ARE BASED UPON OPENINGS FOR WINDOWS BEING SUFFICIENTLY ACCURATE IN SIZE, POSITION, SQUARENESS AND STRAIGHTNESS TO ENABLE WINDOWS TO BE FIXED WITH A MAXIMUM 6mm CLEARANCE BETWEEN WINDOWS, FIXING BRACKETS AND STRUCTURE

BI-METALLIC CORROSION: THE CONTENT OF THESE DRAWINGS HAVE TAKEN INTO CONSIDERATION BI-METALLIC CORROSION (GALVANIC ACTION) EFFECTS FOR THE MATERIALS USED THEREIN, BY FOLLOWING THE ADVICE GIVEN IN PD 6484:1979, PUBLISHED BY BSI

VARIATIONS TO CONTRACT: FINAL APPROVAL OF THIS DRAWING BY THE SPECIFIER WILL BE DEEMED AS ACCEPTANCE OF PAYMENT LIABILITY FOR ANY TIME AND/OR COST VARIATION TO THE CONTRACT

THIS DRAWING IS THE PROPERTY OF CRITTALL WINDOWS LIMITED. IT IS A CONFIDENTIAL DOCUMENT AND MUST NOT BE COPIED, USED OR ITS CONTENTS DIVULGED WITHOUT PRIOR WRITTEN CONSENT © CRITTALL WINDOWS LTD 2018

REVISION	REVISION TO ESTIMATE	BY	DATE
B	CONSTRUCTION ISSUE	SJR	25/11/19
A	UPSTROKE OF DRAWING FOLLOWING SURVEY	SJR	01/10/19
REVISION	REVISION TO DRAWING	BY	DATE



CRITTALL® IS A REGISTERED TRADE MARK OF CRITTALL WINDOWS LTD

TITLE	LADY BANKES JUNIOR SCHOOL, DAWLISH DRIVE, RUISLIP, MIDDLESEX, HA4 9SF
-------	---

CONTRACTOR	LENGARD LIMITED, CAMBRIDGE HOUSE, CAMBRIDGE ROAD, HARLOW, ESSEX, CM20 2EQ
------------	---

ARCHITECT	PELLINGS LLP, NORTHSIDE HOUSE, MOUNT PLEASANT, BARNET, EN4 9EB
-----------	--

DRAWN STEVE RANSON	DATE AUGUST 2019
--------------------	------------------

CHECKED	SCALE AT A1 1:1
---------	-----------------

DRAWING NUMBER	SHEET NUMBER	ITEMS
9650G2B	D1	

[illegible]

DETAILED BY	DATE	DIST
-------------	------	------

FINISH	
--------	--