
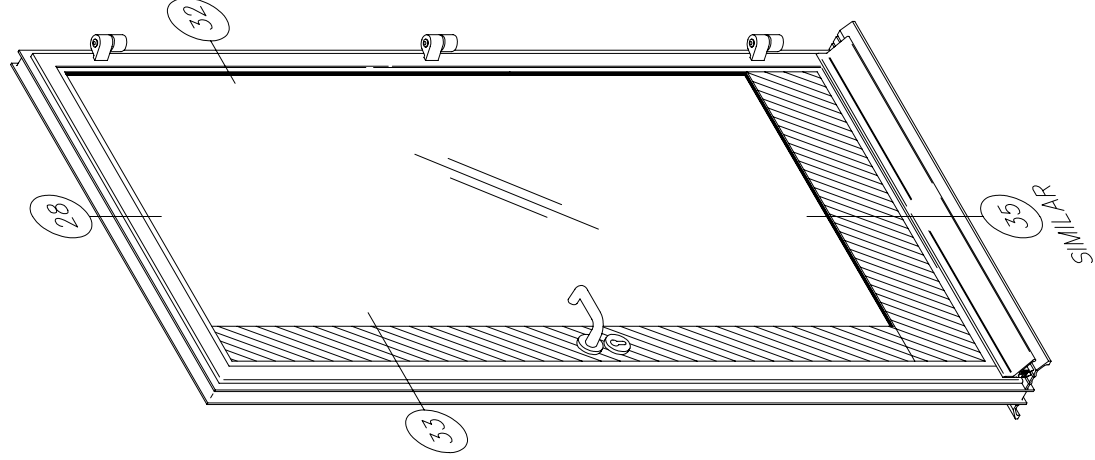
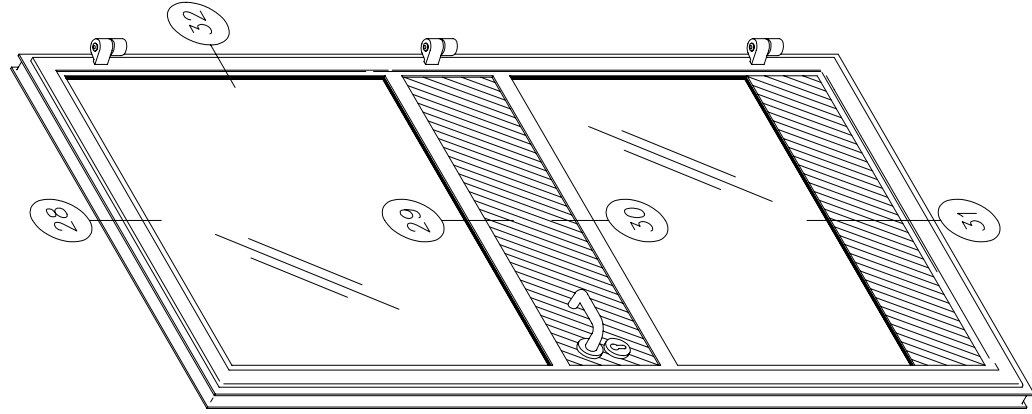


Corporate W20 Typical Side Hung Doors

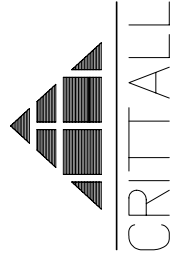

Typical Elevations
Side Hung Single Doors
(Equal Leg Shown)

STEEL
B13