
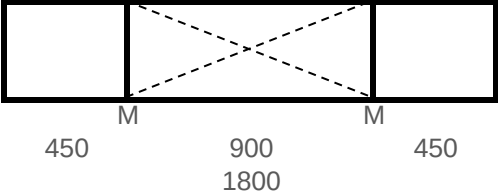
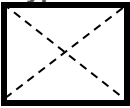
 
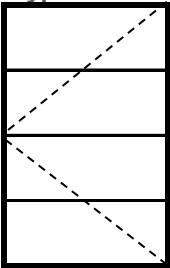
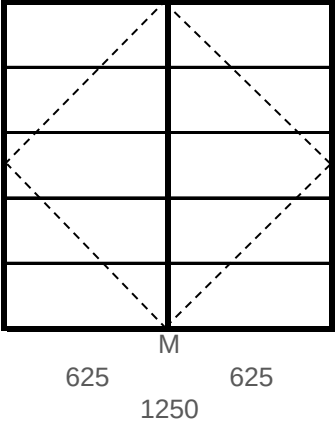
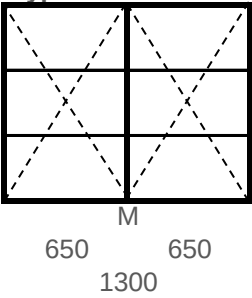
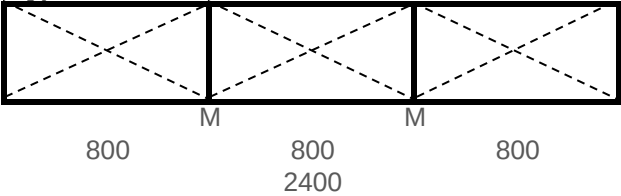
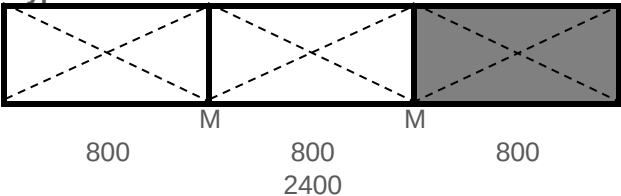
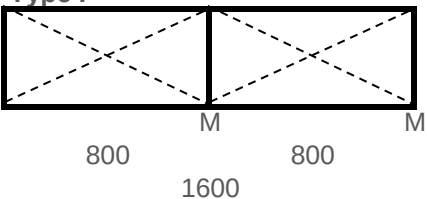
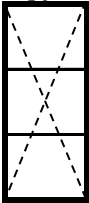
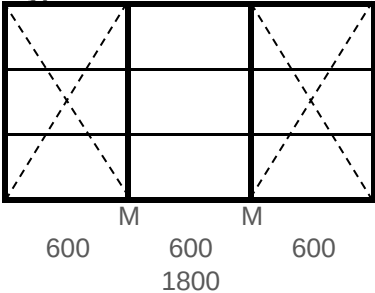
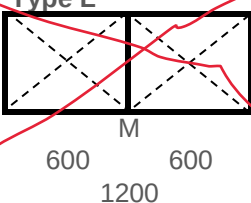
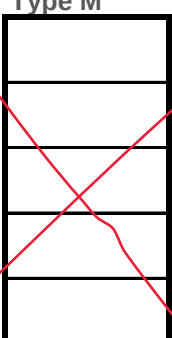
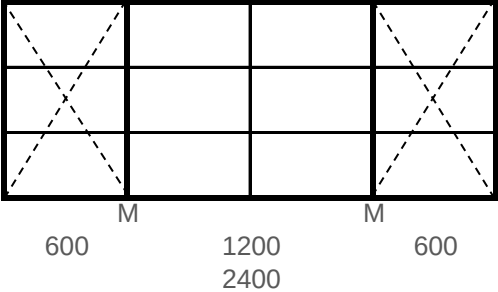
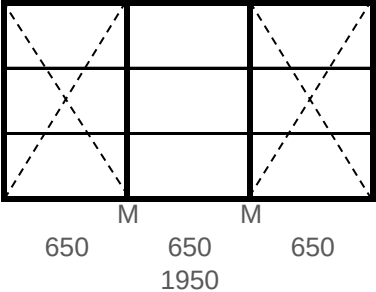
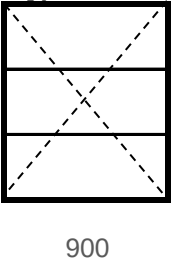



Item No	No Off	Description	Total Nr	
1	9	Type A  450 900 450 1800	9	
2	2	Type B  500 460	2	
3	4	Type C  700 1200	4	
4	4	Type D  700 1200	4	Open out with handle outside

Item No	No Off	Description		
5	1	Type E  1700 1250 625 625	1	
6	2	Type F  1200 1300 650 650	2	
7	16	Type G  460 2400 800 800 800	16	
8	8	Type H  460 2400 800 800 800	8	
9	1	Type I  460 1600 800 800	1	

Item No	No Off	Description		
10	2	Type J  1200 460	2	
11	1	Type K  1200 600 M 600 M 600 1800	1	
12	4	Type L  460 600 M 600 1200	OMITTED 4	
13	1	Type M  1700 650	OMITTED 1	

Item No	No Off	Description		
14	1	Type N  600 1200 600 2400	1	
15	1	Type O  650 650 650 1950	1	
16	1	Type P  900 1000	1	
17	1	Type Q  700 700 1400	1	

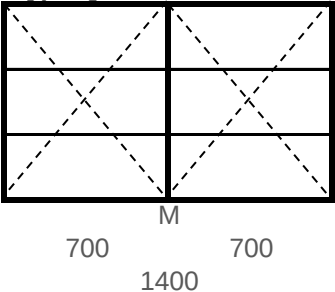

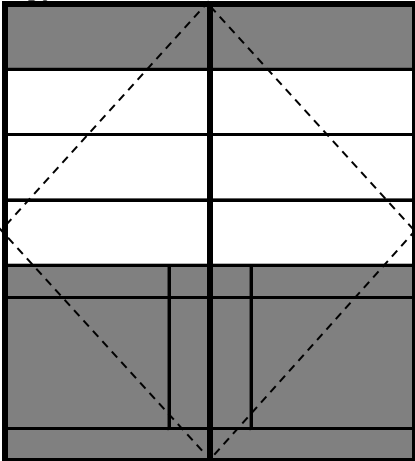Item No	No Off	Description		
18	2	Type R1700  Flush joints — Denotes 'Genuine' Steel Glazing Bar M Denotes Mullion Section  Denotes PPC Metal Solid Panel <td> 2 61 </td> <td></td>	2 61	