


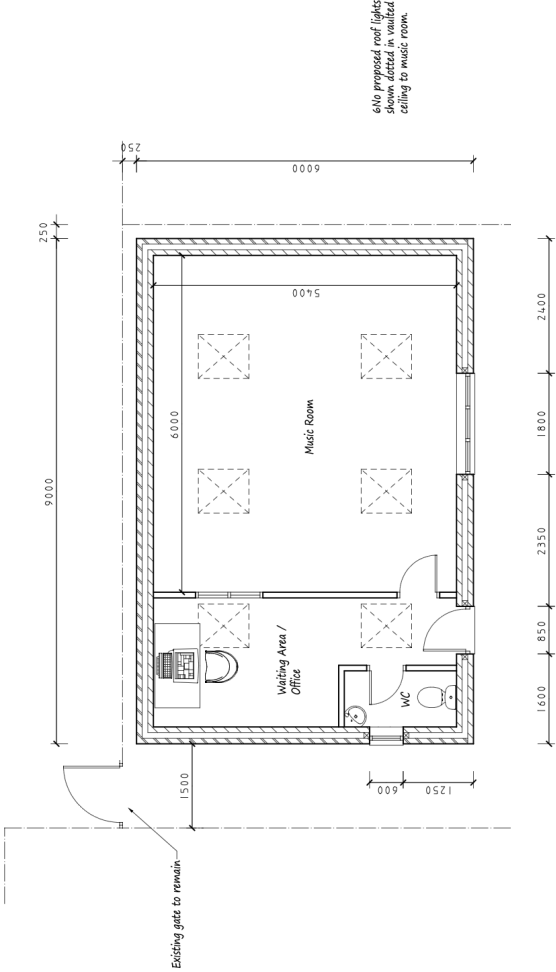



AUDIO SCHEMES
Specialising in Audio Design and Installation

16 Curzon Road,
Off: The Square,
Cheshire SK2 5DH
Tel: 0161 482 4100
Email: info@audioschemes.co.uk
Web: audioschemes.co.uk

Client: Mr & Mrs Isaac, Middlesex
Date: 20/02/2022
Scale: 1:50

DRAWING REF:
ISAAC12#2

Proposed Floor Plan to Rear Outbuilding

Proposed Elevations

