




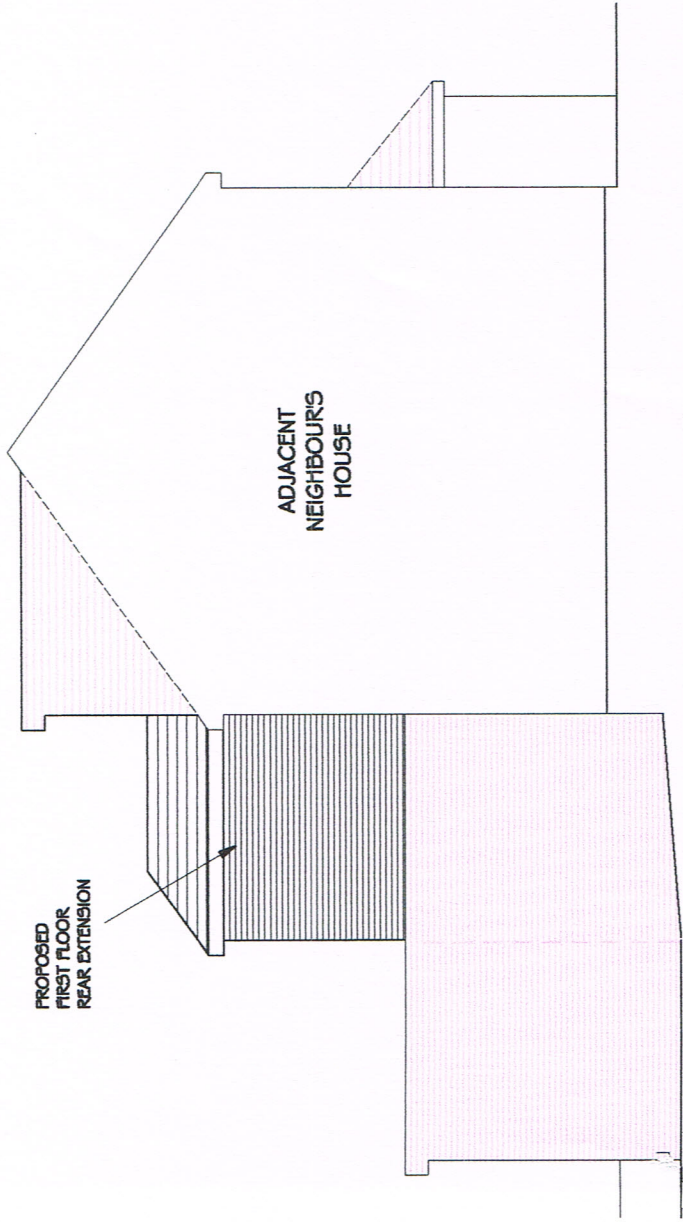


PROPOSED L SIDE ELEVATION
SCALE 1 : 100

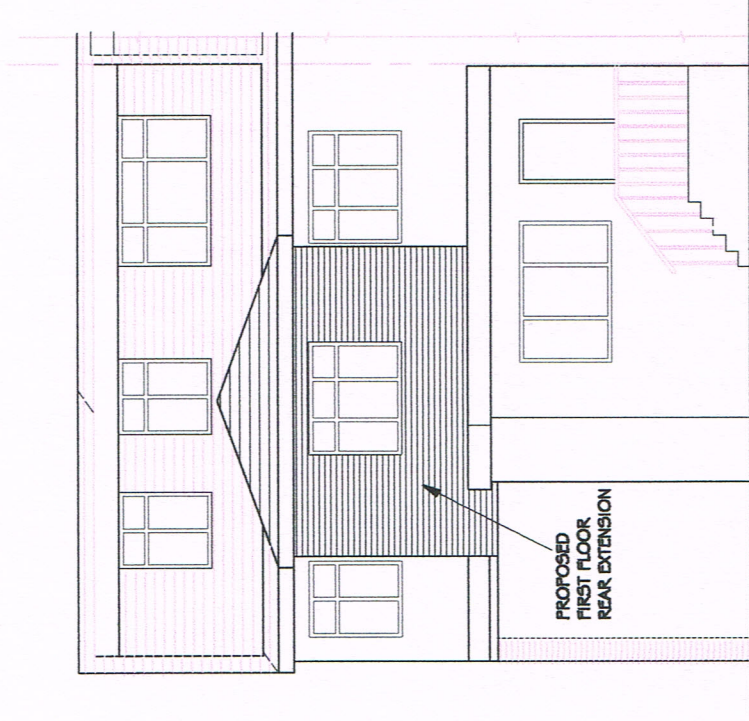

PROPOSED REAR ELEVATION
SCALE 1 : 100

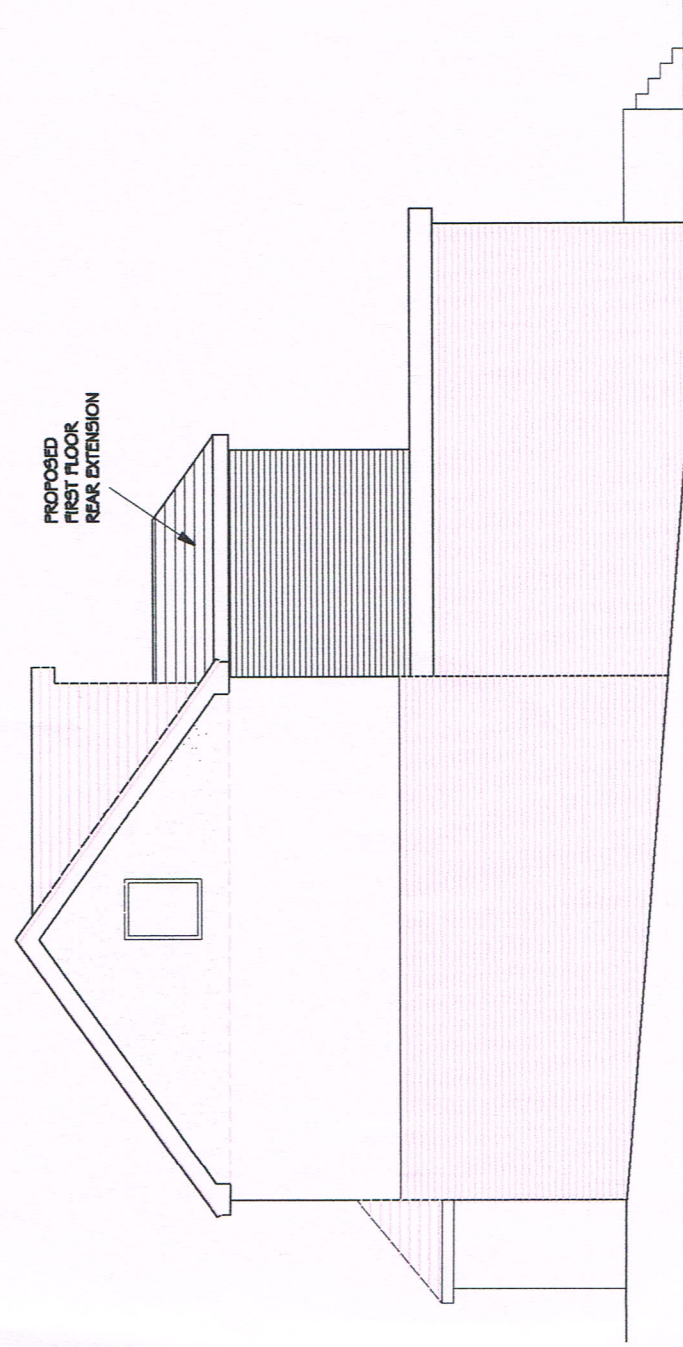

PROPOSED R SIDE ELEVATION
SCALE 1 : 100

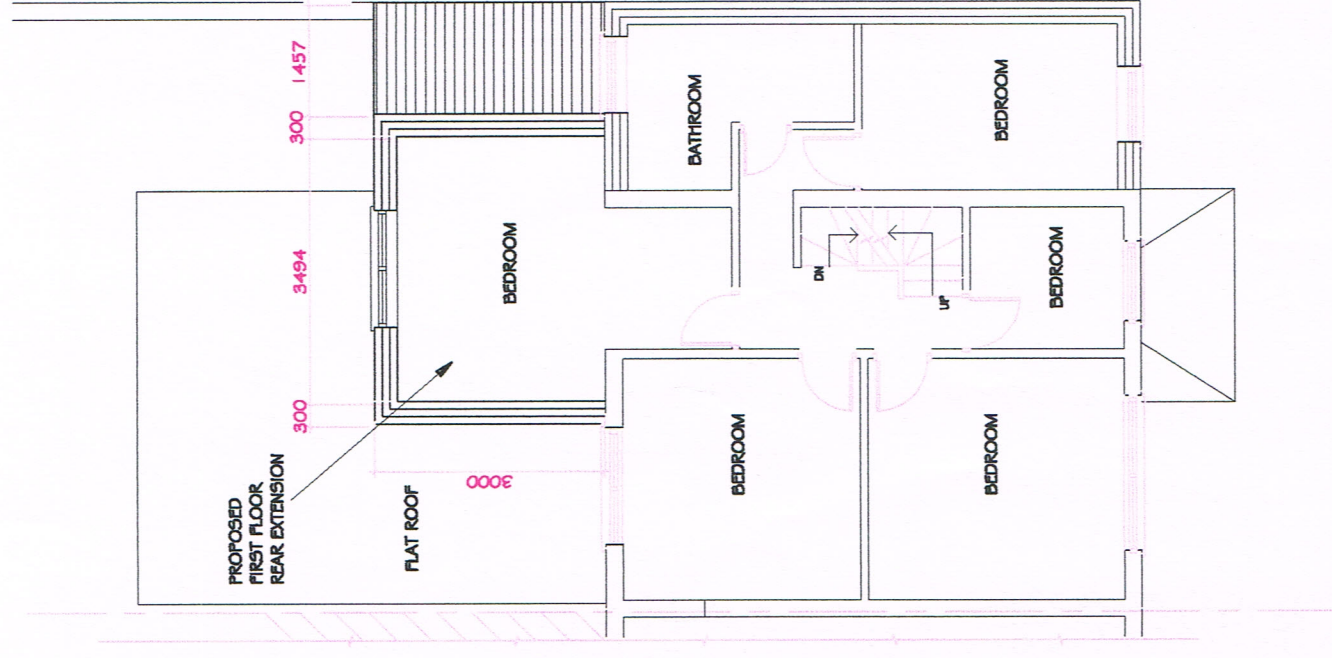

PROPOSED FIRST FLOOR PLAN
SCALE 1 : 100

	Job	349 Kingshill Avenue, Hayes, UB4 8BT			Date	Revisions
	Client	Enayatullah Roosen				
	Drawn	S Emran				
	Checked					
	Drawn	Proposed First F Plan and Elevations			Drawn No.	544/03B
	Date	Mar 2023			Scale	1 : 100 @ a3