




- NOTES
- Dimensions are not to be scaled from this drawing by contractors. The contractor is requested to check all dimensions before the work started.
  - Report any discrepancies to the client or architect before undertaking the work described in the drawings.
  - Dimensions are approximate site dimensions and are to be verified by the contractor on site before any fabrication/site works i.e foundations etc occur
  - Contractor is responsible for all temporary propping to existing structure

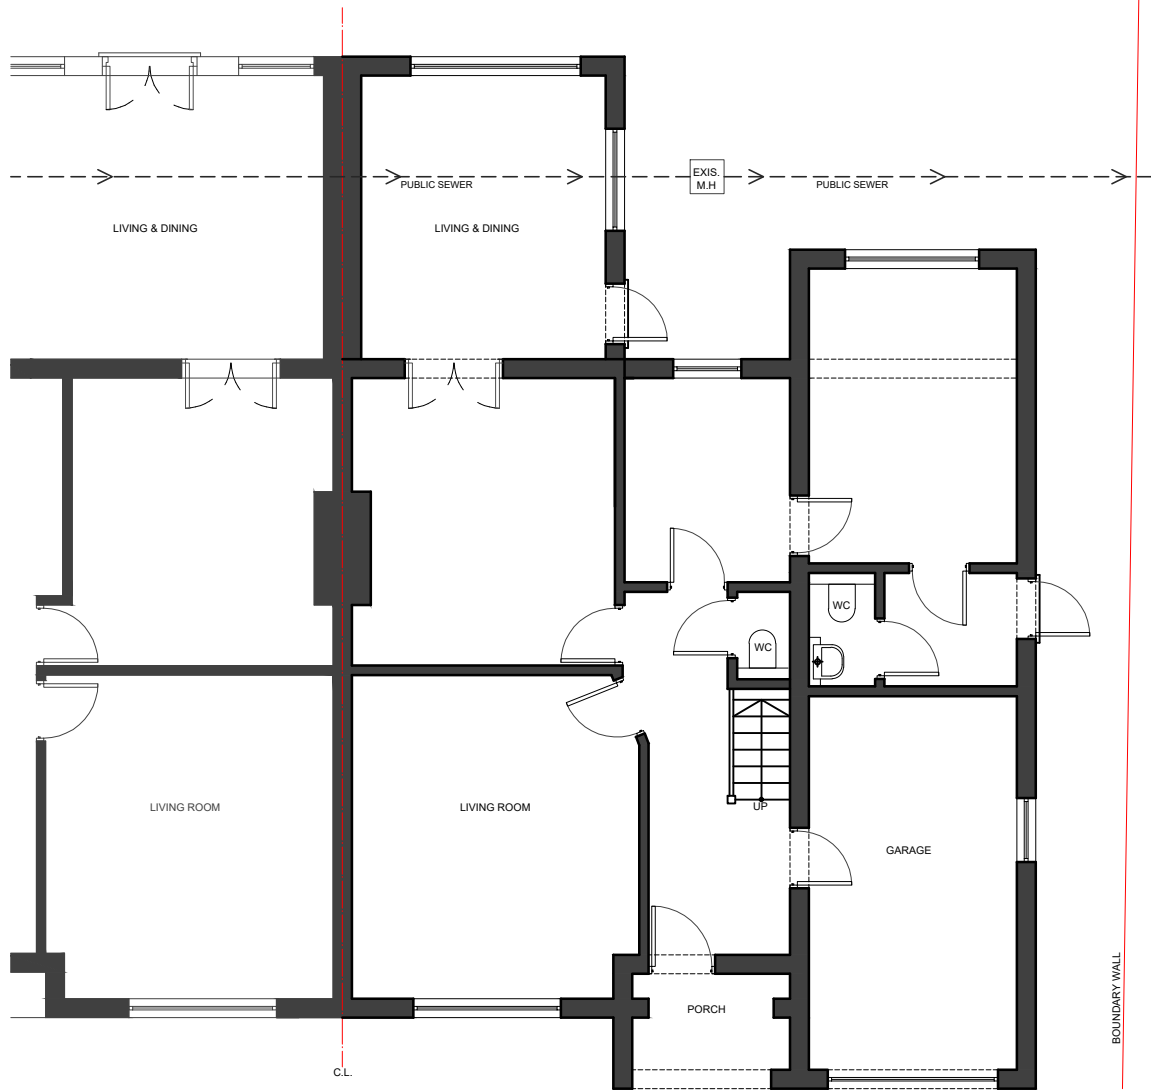

01- GROUND FLOOR PLAN

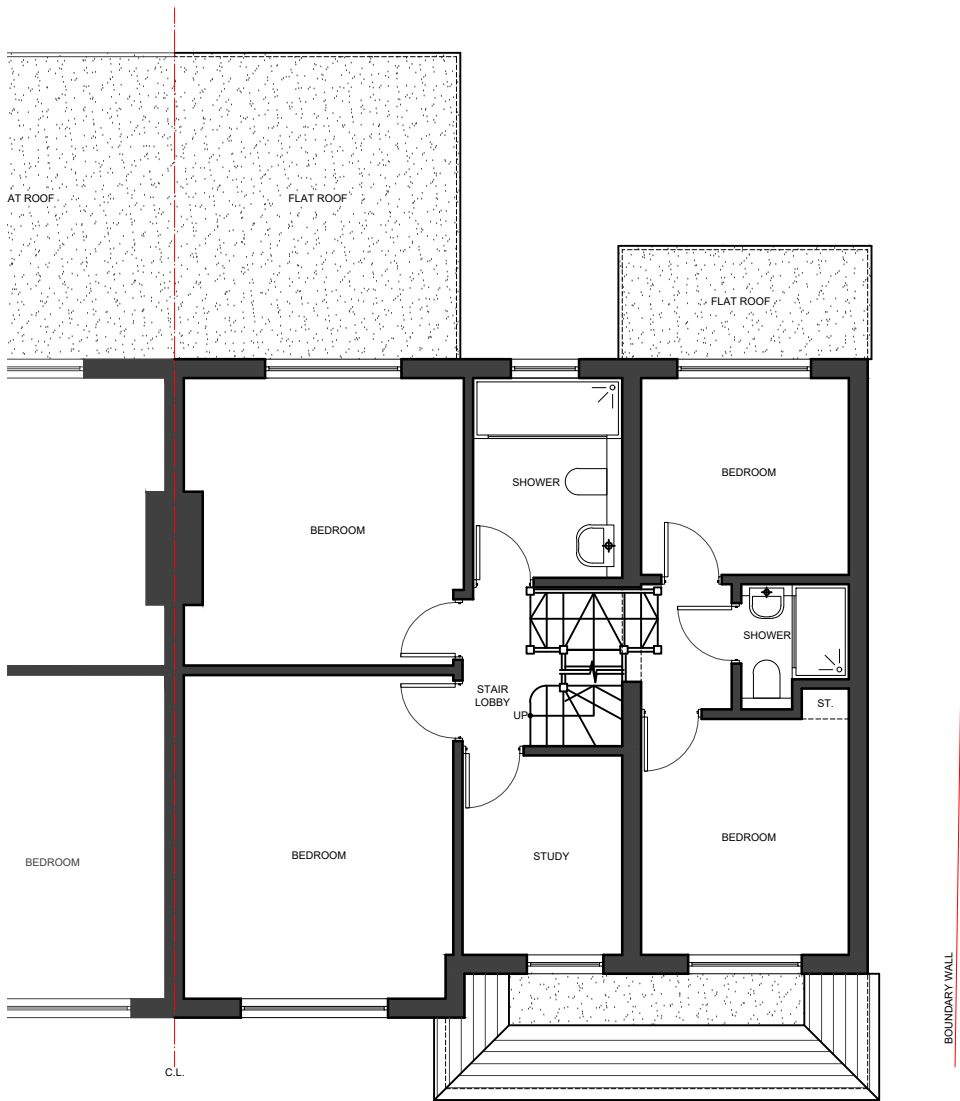

02- FIRST FLOOR PLAN

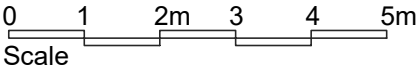

| REVISIONS |             |      |    |
|-----------|-------------|------|----|
| NO        | DESCRIPTION | DATE | BY |
|           |             |      |    |
|           |             |      |    |
**HOUSE HOLDER  
APPLICATION**

DESIGN ENDEAVOURS LTD  
M: 07824773079, 07869580774  
E: design.endeavour@gmail.com

Project 02 DORSET WAY, UXBRIDGE HILLINGDON  
LONDON, UB10 0JR  
Title EXISTING PLANS

|                       |                           |          |                 |
|-----------------------|---------------------------|----------|-----------------|
| Scale<br>1:100@A3     | Drawn<br>MZ               | Approved | Date<br>JUNE-26 |
| Job No.<br>DE-1363/26 | Drawing No.<br>PH-02DW-02 | Rev.     |                 |