




- NOTES
- Dimensions are not to be scaled from this drawing by contractors. The contractor is requested to check all dimensions before the work started.
  - Report any discrepancies to the client or architect before undertaking the work described in the drawings.
  - Dimensions are approximate site dimensions and are to be verified by the contractor on site before any fabrication/site works i.e foundations etc occur
  - Contractor is responsible for all temporary propping to existing structure

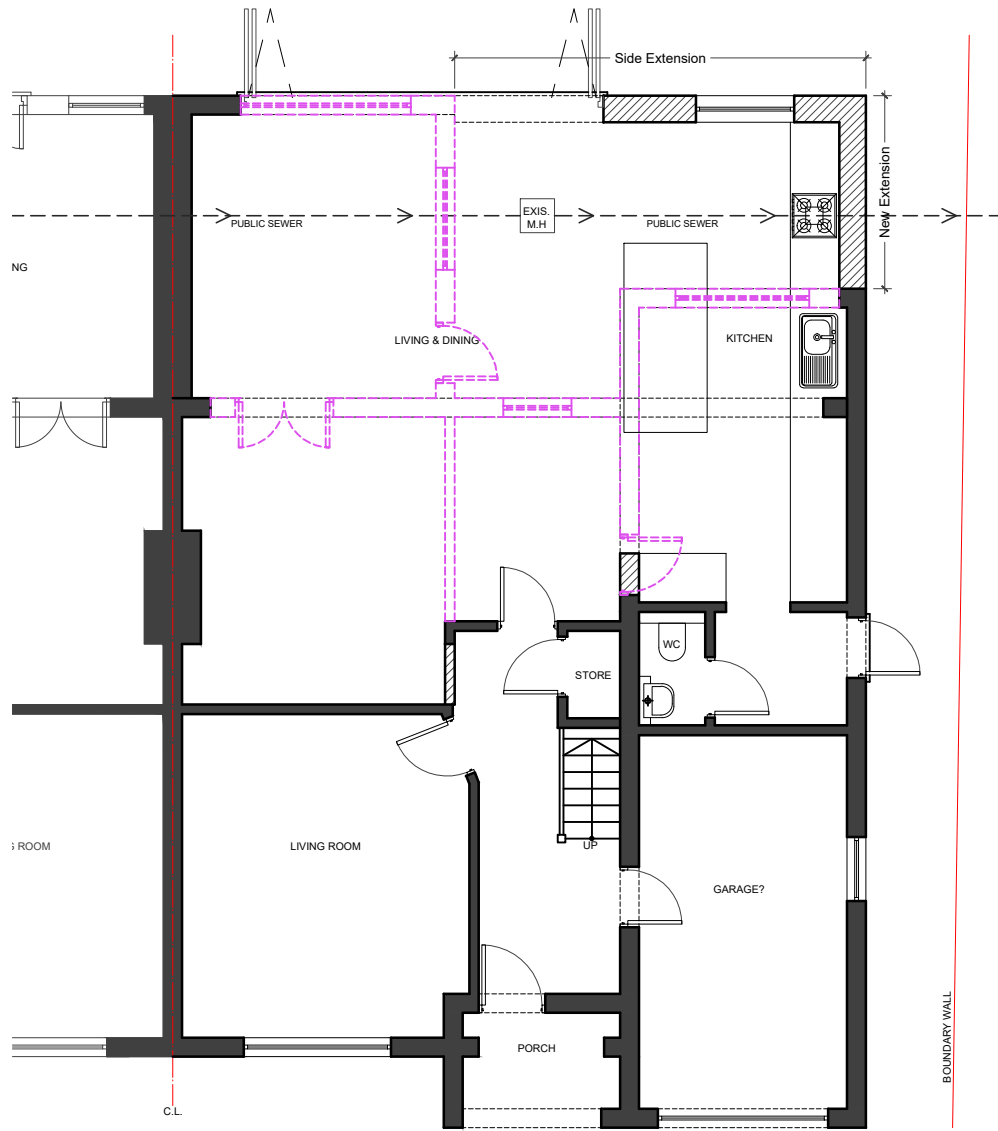

01- GROUND FLOOR PLAN

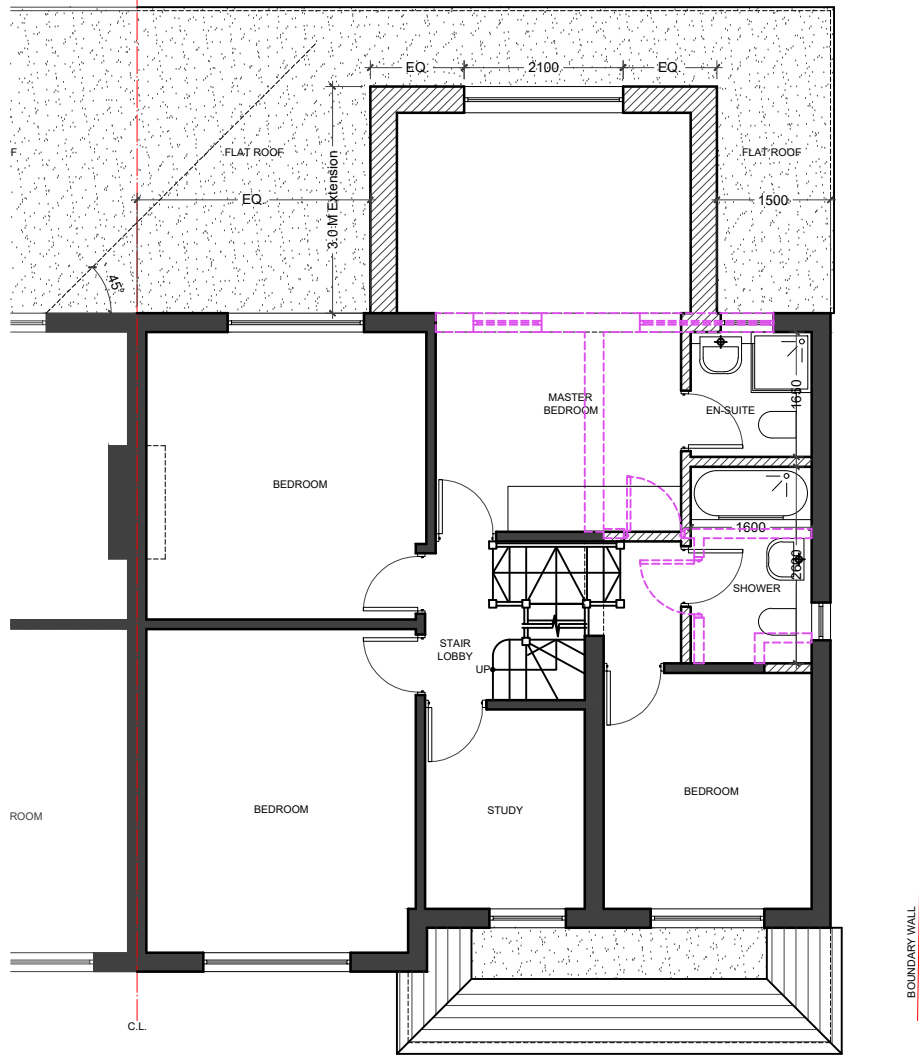

02- FIRST FLOOR PLAN

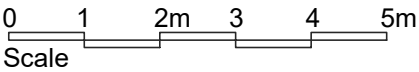

| REVISIONS |             |      |    |
|-----------|-------------|------|----|
| NO        | DESCRIPTION | DATE | BY |
|           |             |      |    |
|           |             |      |    |
**HOUSE HOLDER  
APPLICATION**

**DESIGN ENDEAVOURS LTD**  
M: 07824773079, 07869580774  
E: design.endeavour@gmail.com

|         |                                                        |  |  |
|---------|--------------------------------------------------------|--|--|
| Project | 02 DORSET WAY, UXBRIDGE HILLINGDON<br>LONDON, UB10 0JR |  |  |
| Title   | PROPOSED PLANS                                         |  |  |

**LEGEND**

- EXISTING  
PROPOSED  
DEMOLISHED

|            |             |          |         |
|------------|-------------|----------|---------|
| Scale      | Drawn       | Approved | Date    |
| 1:100@A3   | MZ          |          | JUNE-26 |
| Job No.    | Drawing No. | Rev.     |         |
| DE-1363/26 | PH-02DW-04  |          |         |