




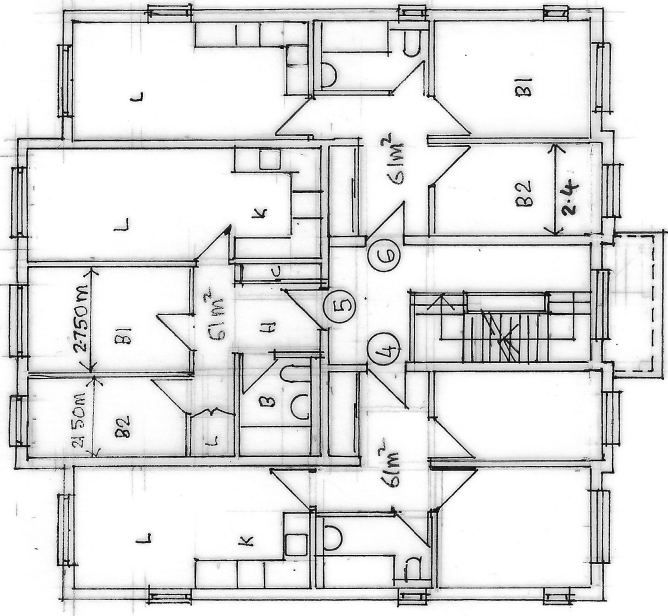


FIRST FLOOR PLAN

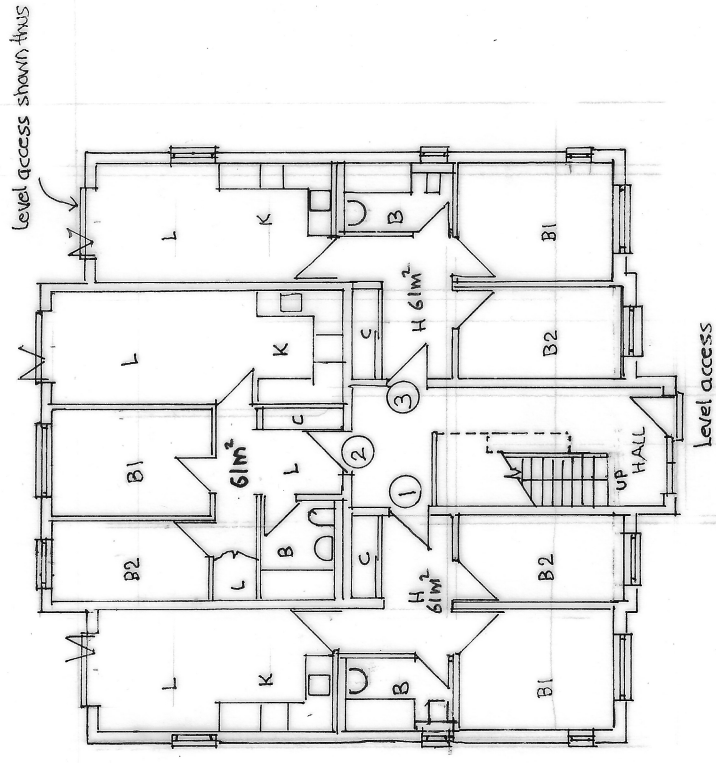

GROUND FLOOR PLAN

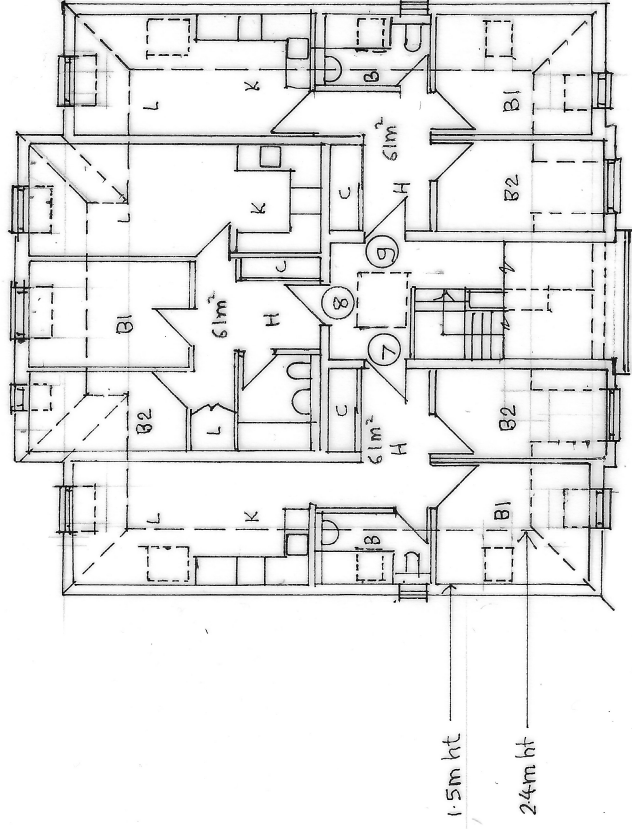

SECOND FLOOR PLAN

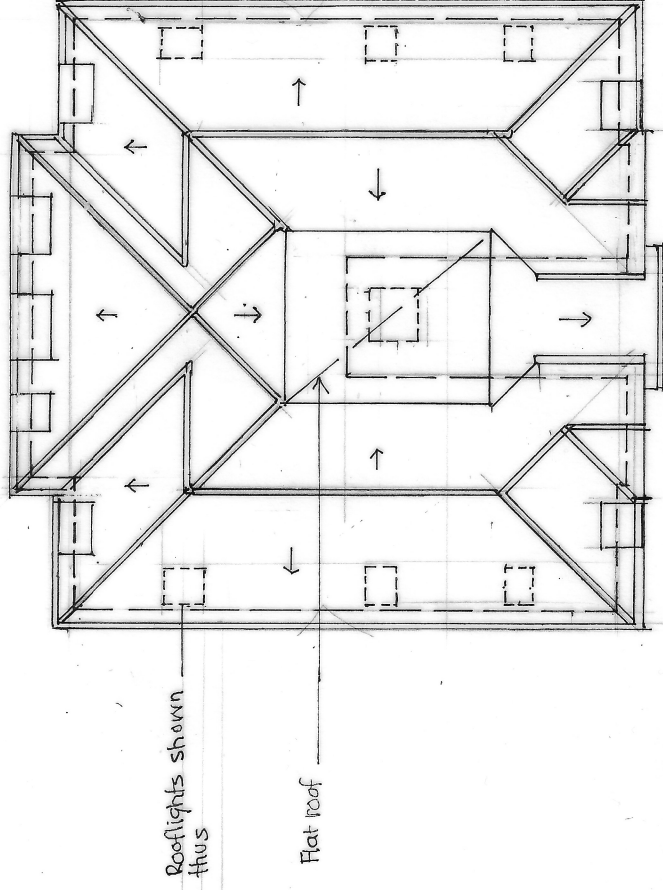

ROOF PLAN

Schedule of Accommodation:

9 No 2 Bed 3 Person flats @ 61m²

SITE:

42 FIELD HEATH ROAD
UXBRIDGE
MIDDLESEX UB8 3NG

SCALE BAR



DESCRIPTION

PROPOSED FLOORS & ROOF
PLANS

SCALE
1:200 @ A3

DATE
OCT 2021

DRAWING No

REV

555/04

©