
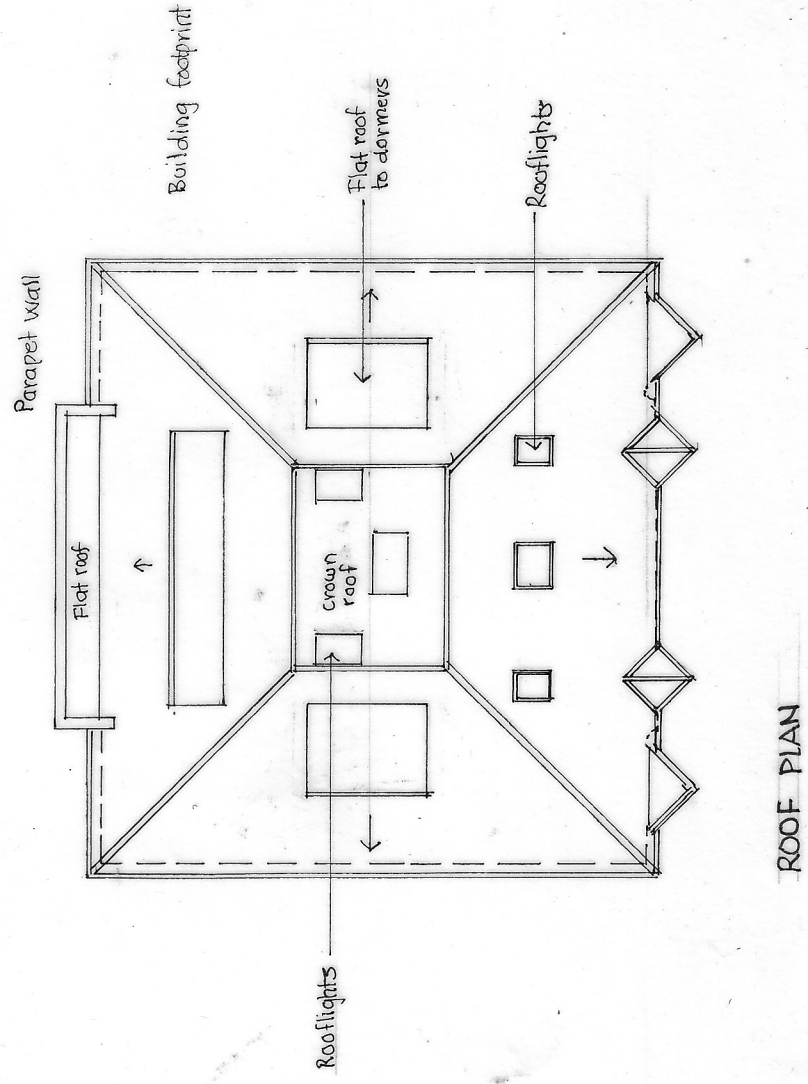
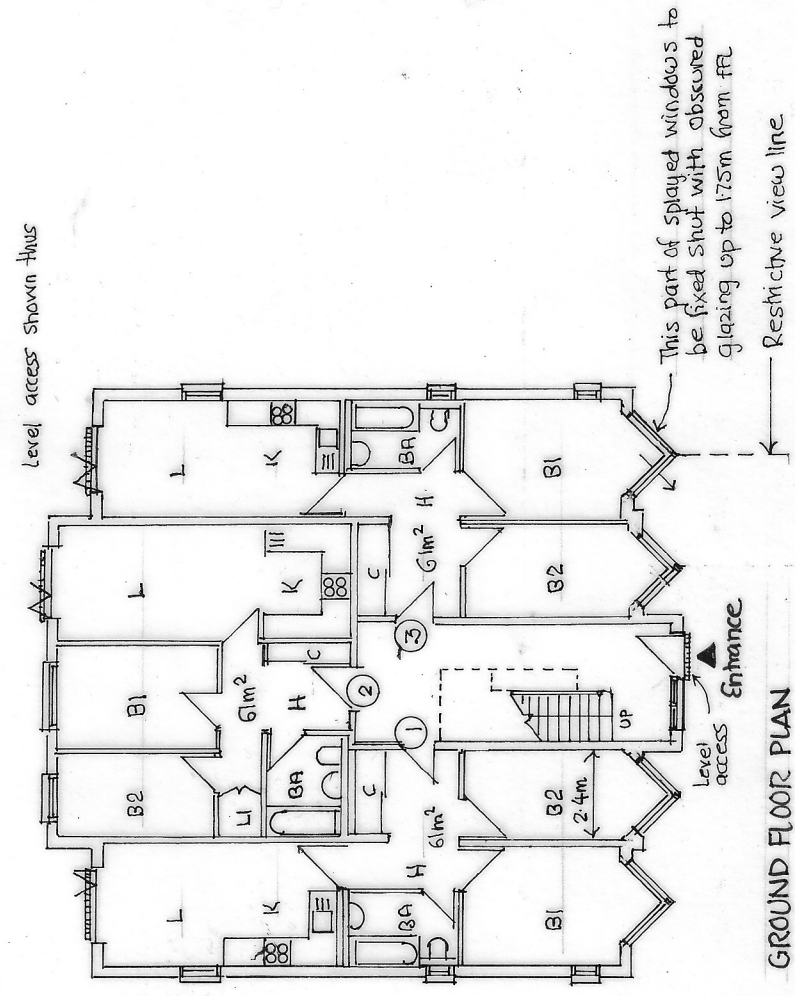
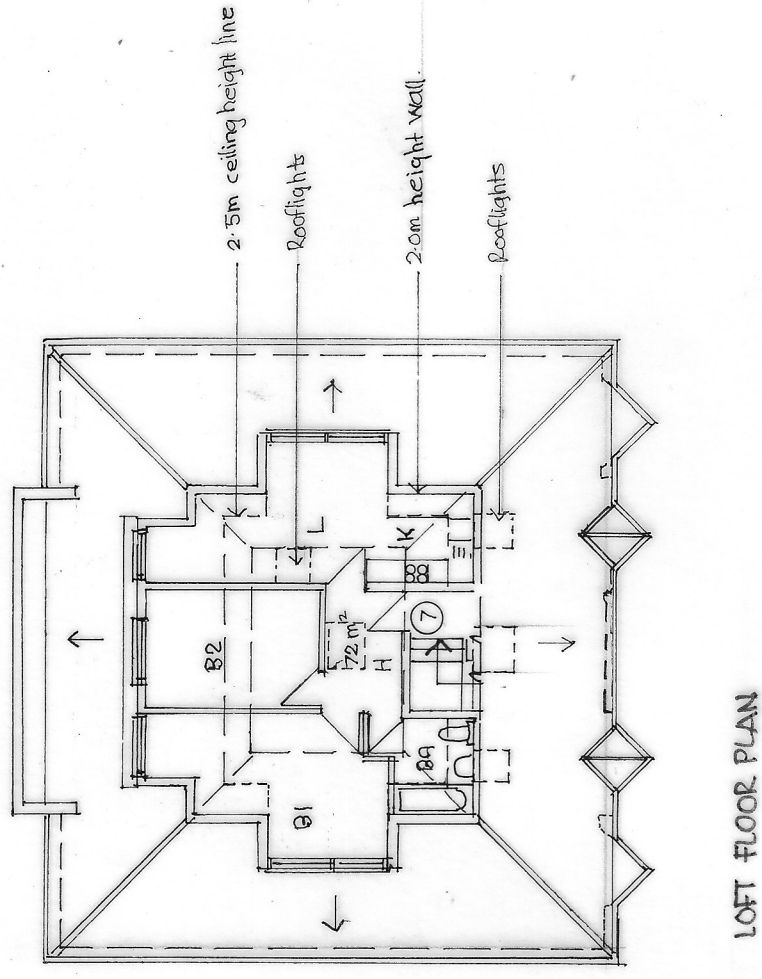


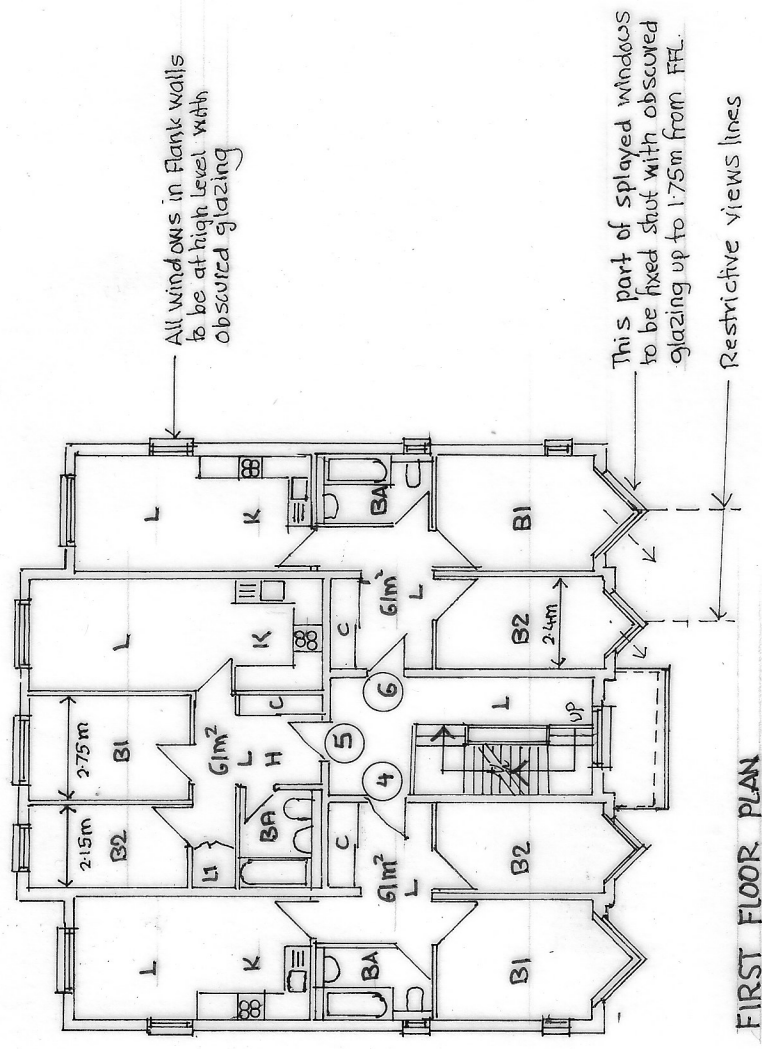

SITE:	42 FIELD HEATH ROAD UXBRIDGE MIDDLESEX UB8 3NP	
SCALE BAR:		
DESCRIPTION:	PROPOSED FLOOR PLANS & ROOF PLAN	
SCALE:	1:200 @ A3	DATE: SEPT 2022
DRAWING NO:	555/B/06	REV