


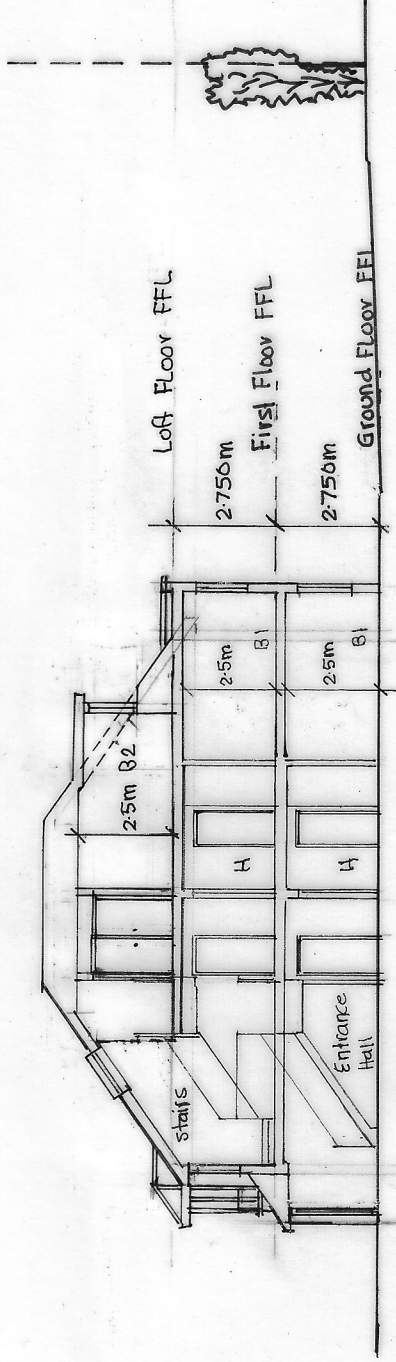

SECTION A-A THRO' FRONT TO BACK

SITE:		42 FIELD HEATH ROAD UXBRIDGE MIDDLESEX UB8 3NG	
SCALE BAR:		0 1 2 3 4 5 6 7 8 9 10m	
DESCRIPTION:		SECTION A-A	
SCALE:	1:200 @ A3	DATE:	2022
DRAWING No:	555/B/09	REV:	