



7 No 2 Bed 3 Person flats @ 61m<sup>2</sup>

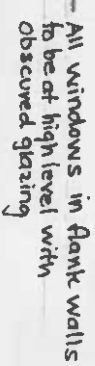


This part of splayed windows  
to be fixed shut with obscured  
glazing up to 1.75m from FFL

FIRST FLOOR PLAN

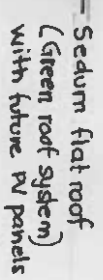


SECOND FLOOR PLAN

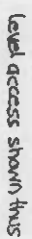

- This part of sprayed windows to be fixed shut with obscured glazing up to 1.75m from FFL.

GROUND FLOOR PLAN

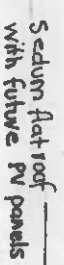

Rooflight  
zinc roof

ROOF PLAN

|             |          |                                                      |     |
|-------------|----------|------------------------------------------------------|-----|
| SITE:       |          | 42 FIELD HEATH ROAD<br>UXBRIDGE<br>MIDDLESEX UB8 3NG |     |
| SCALE BAR   |          |                                                      |     |
| DESCRIPTION |          | PROPOSED FLOORS & ROOF PLANS                         |     |
| SCALE       | DATE     | DRAWING NO                                           | REV |
| 1:200 @ A3  | FEB 2022 | 555/A/04                                             |     |