


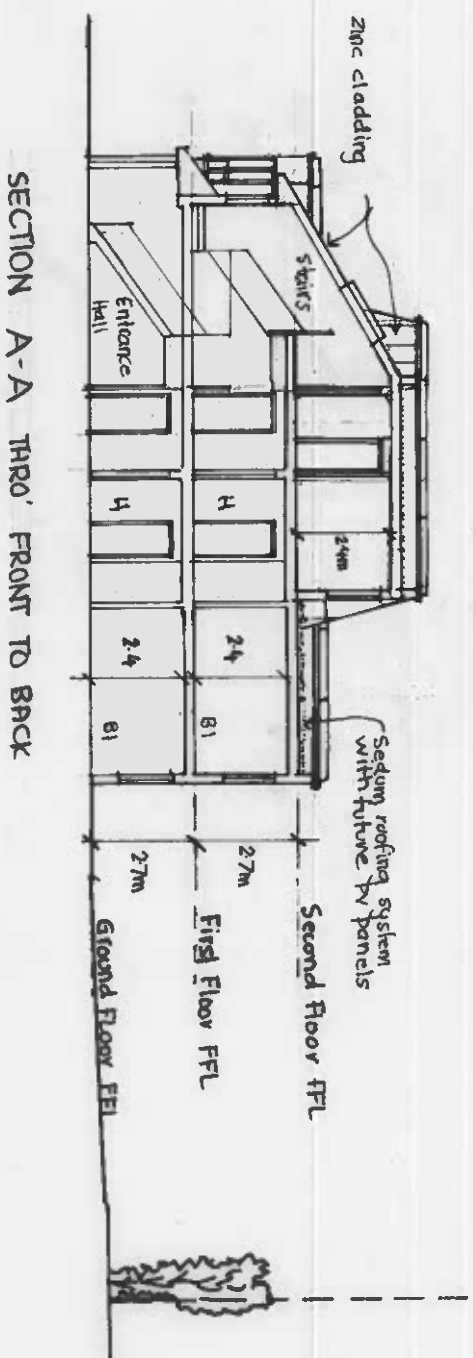

SITE:
42 FIELD HEATH ROAD
UXBRIDGE
MIDDLESEX UB8 3NG

SCALE BAR:
0 2 4 6 8 10m

DESCRIPTION:
SECTION A-A

SCALE: 1:200 @ A3	DATE: FEB 2022
DRAWING No.: 555/A/8	REV: