

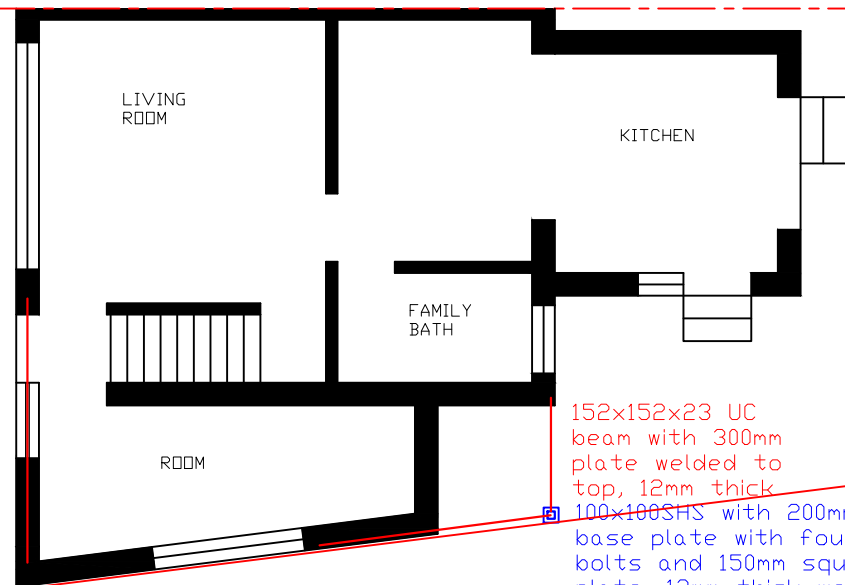


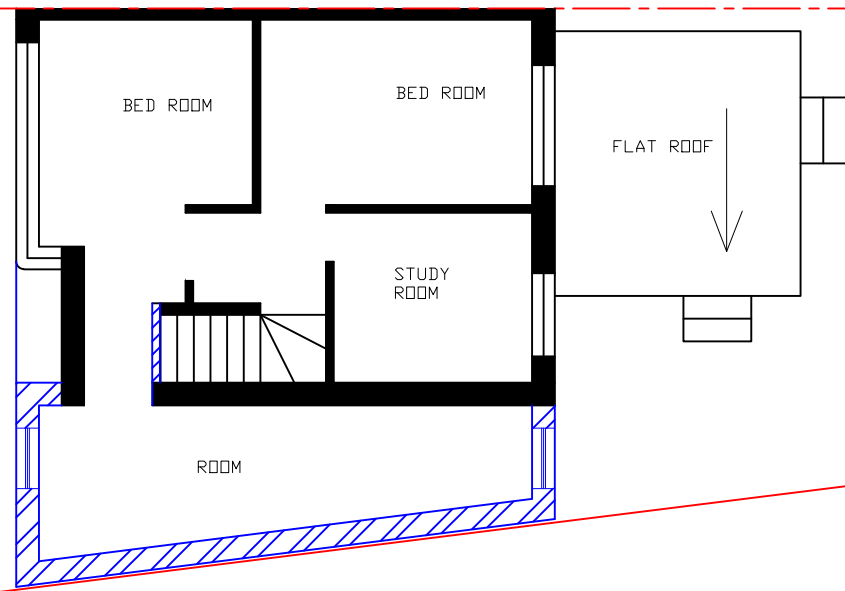

152x152x23 UC
beam with 300mm
plate welded to
top, 12mm thick
100x100SHS with 200mm square
base plate with four M16
bolts and 150mm square top
plate, 12mm thick welded

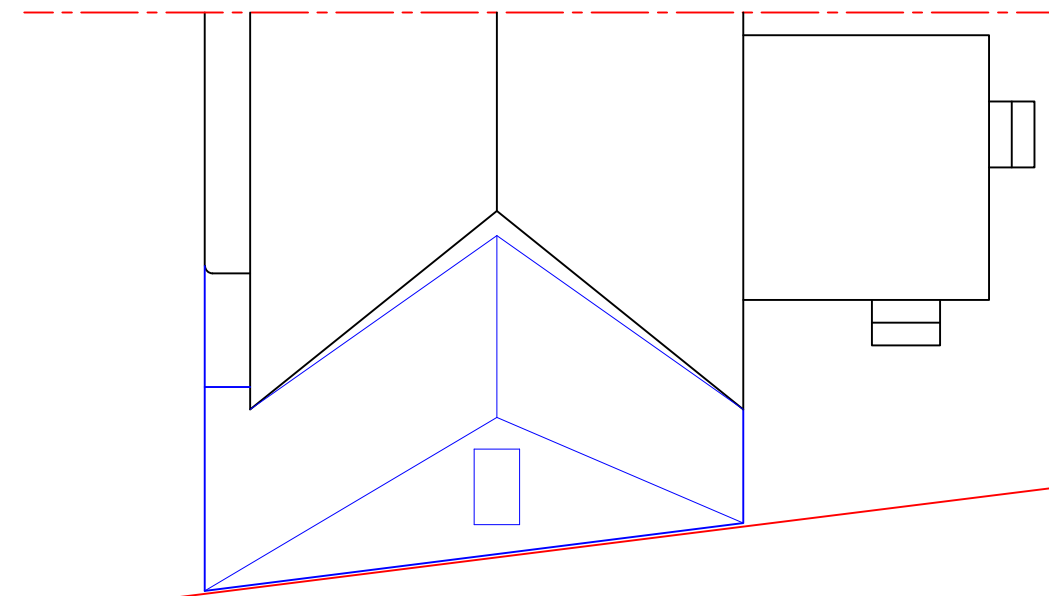

SCALE= 1:100 @ Paper size A3

0 10m

H S PLANNING LTD HEMEN SUTHAR CONSULTING ENGINEER 07940222723 hsplanningltd@yahoo.com	NORTH 	PROPOSAL: Single storey side extension at FF with structural column and beam for the same at GF	DATE: 5/11/2023
		SITE: 15 LYNHURST CRESCENT	REVISION: FOR PLANNING ONLY AS BUILT/PROPOSED FLOOR PLAN 15/LYNH/003.1R