



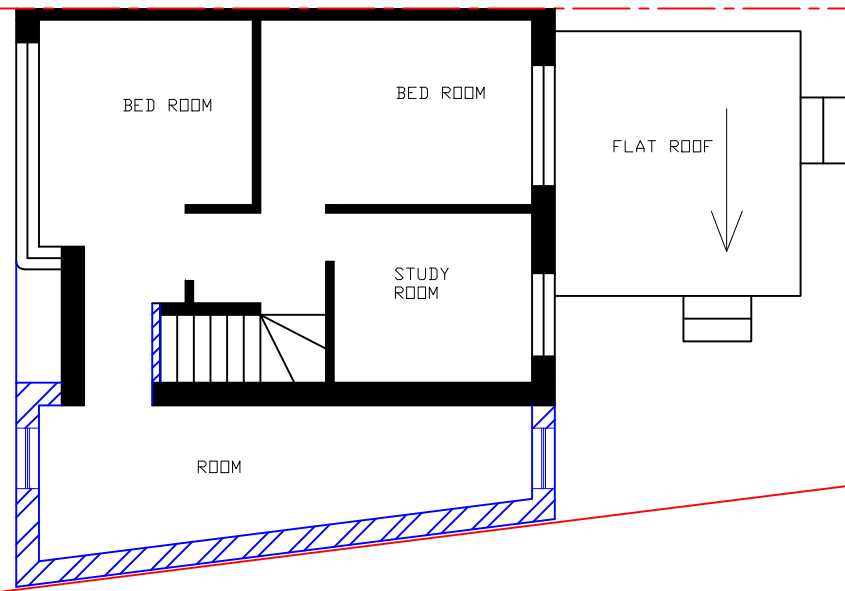


PRE EXISTING FIRST FLOOR

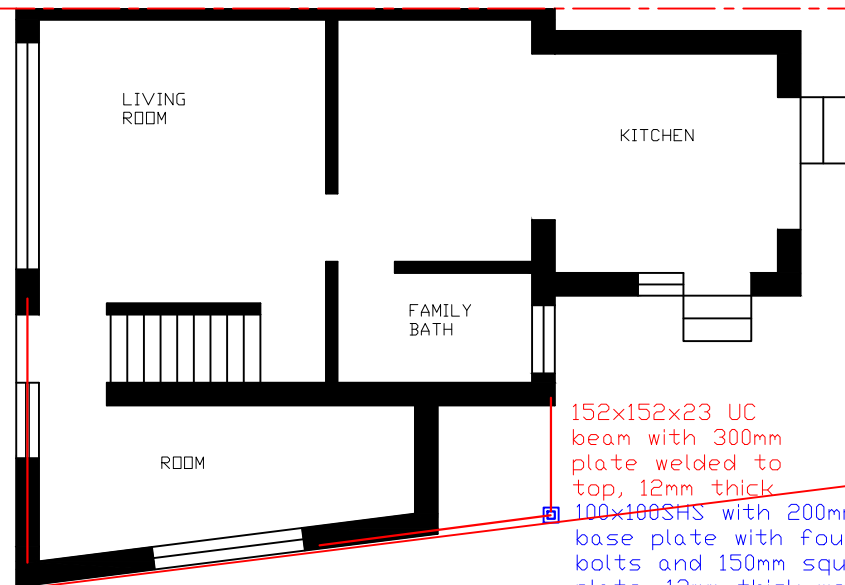

PRE EXISTING GROUND FLOOR

152x152x23 UC
beam with 300mm
plate welded to
top, 12mm thick
100x100SHS with 200mm square
base plate with four M16
bolts and 150mm square top
plate, 12mm thick welded

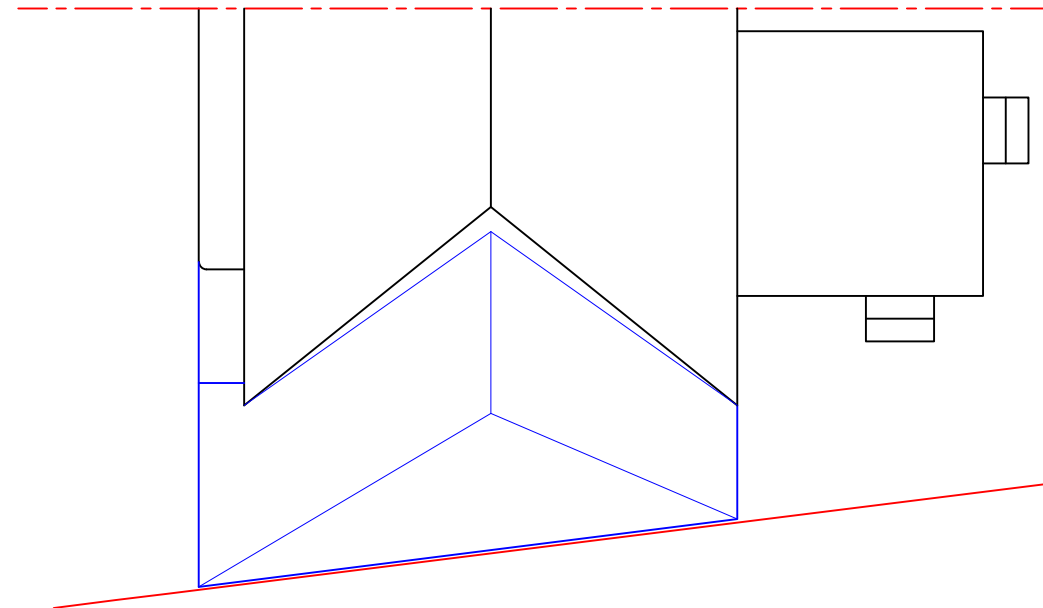

PRE EXISTING ROOF PLAN

PRE EXISTING FLOOR PLAN
DATE: 10/01/2024

SCALE= 1:100 @ Paper size A3



H S PLANNING LTD
HEMEN SUTHAR
CONSULTING ENGINEER
07940222723
hsplanningltd@yahoo.com

NORTH



PROPOSAL:
Single storey side extension at
FF with structural column and
beam for the same at GF

SITE:
15 LYNHURST CRESCENT

DATE: 5/11/2023

REVISION:
FOR PLANNING ONLY

AS BUILT/PROPOSED
FLOOR PLAN
15/LYNH/003.1R