


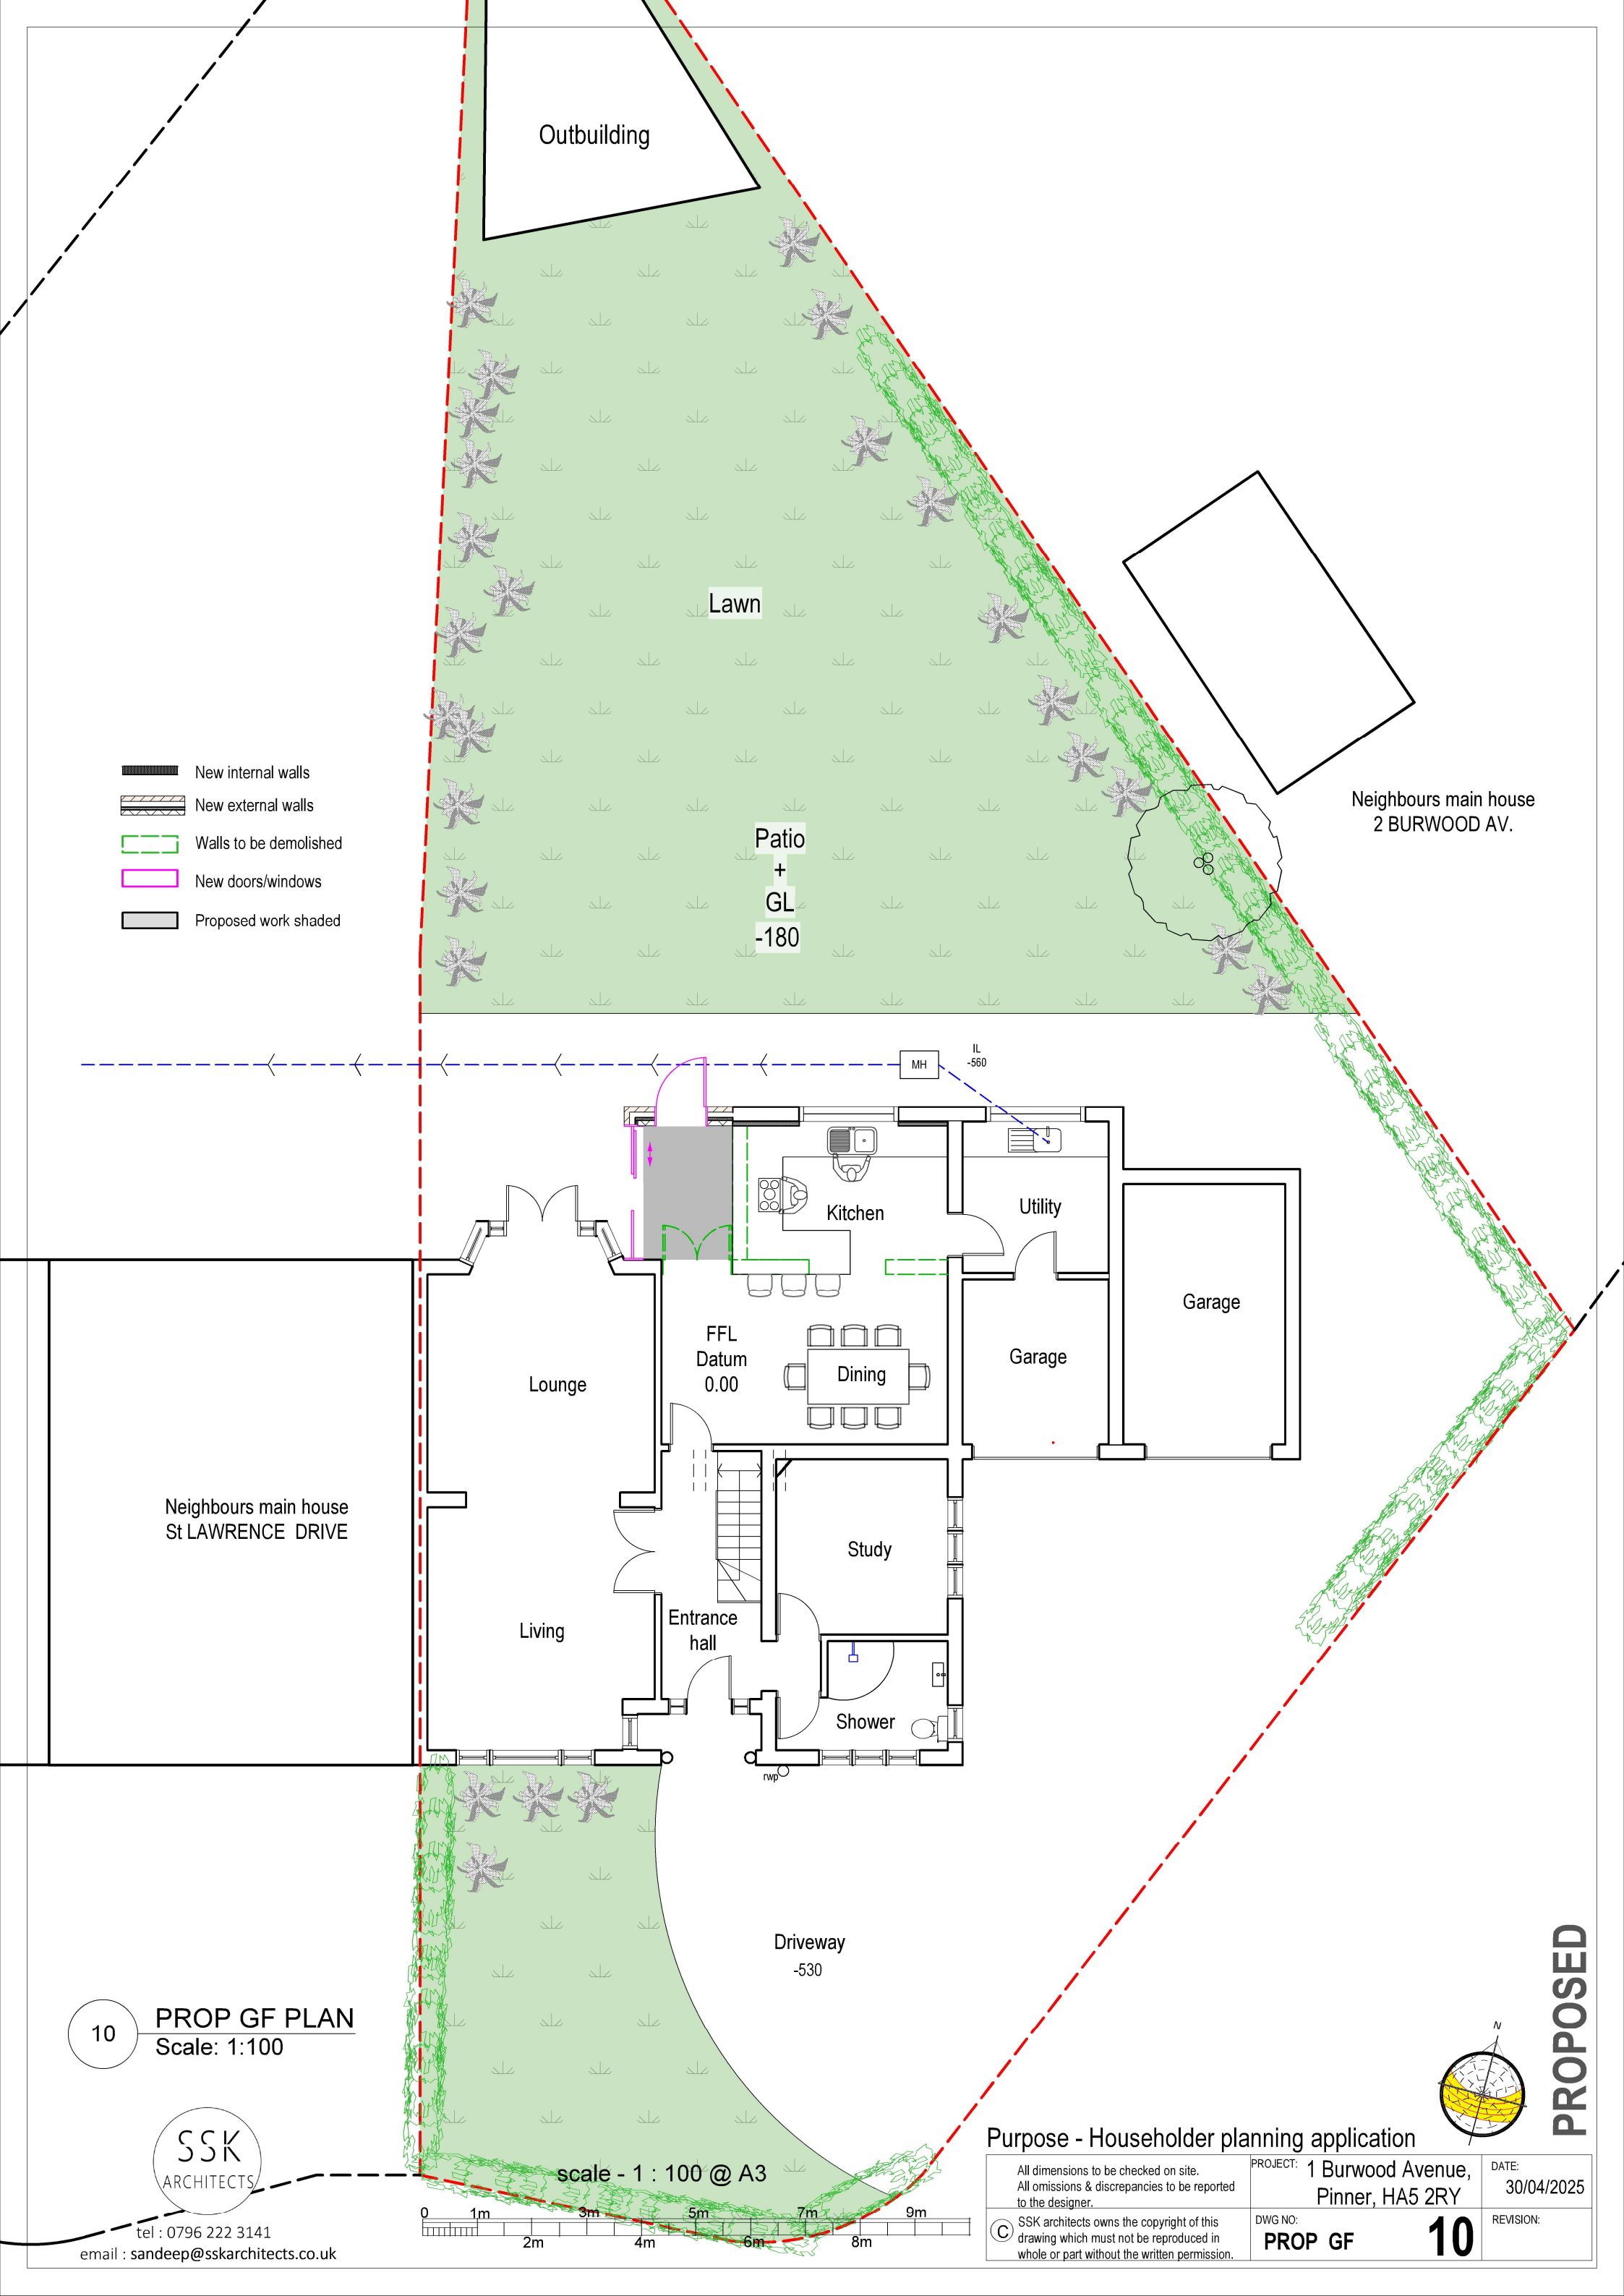

- New internal walls
- New external walls
- Walls to be demolished
- New doors/windows
- Proposed work shaded

Patio
+
GL
-180

IL
-560

MH

Kitchen

Utility

Garage

Garage

FFL
Datum
0.00

Dining

Lounge

Study

Entrance
hall

Shower

Driveway
-530

Neighbours main house
St LAWRENCE DRIVE


Neighbours main house
2 BURWOOD AV.

10 PROP GF PLAN
Scale: 1:100

SSK
ARCHITECTS

tel : 0796 222 3141
email : sandeep@sskarchitects.co.uk

scale - 1 : 100 @ A3

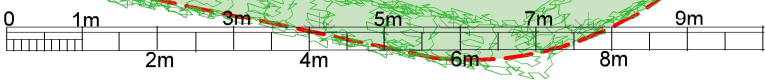

Purpose - Householder planning application

All dimensions to be checked on site.
All omissions & discrepancies to be reported
to the designer.
© SSK architects owns the copyright of this
drawing which must not be reproduced in
whole or part without the written permission.


PROJECT: 1 Burwood Avenue,
Pinner, HA5 2RY

DWG NO:
PROP GF

DATE:
30/04/2025

REVISION:

10

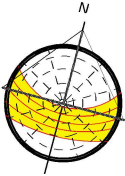

PROPOSED