
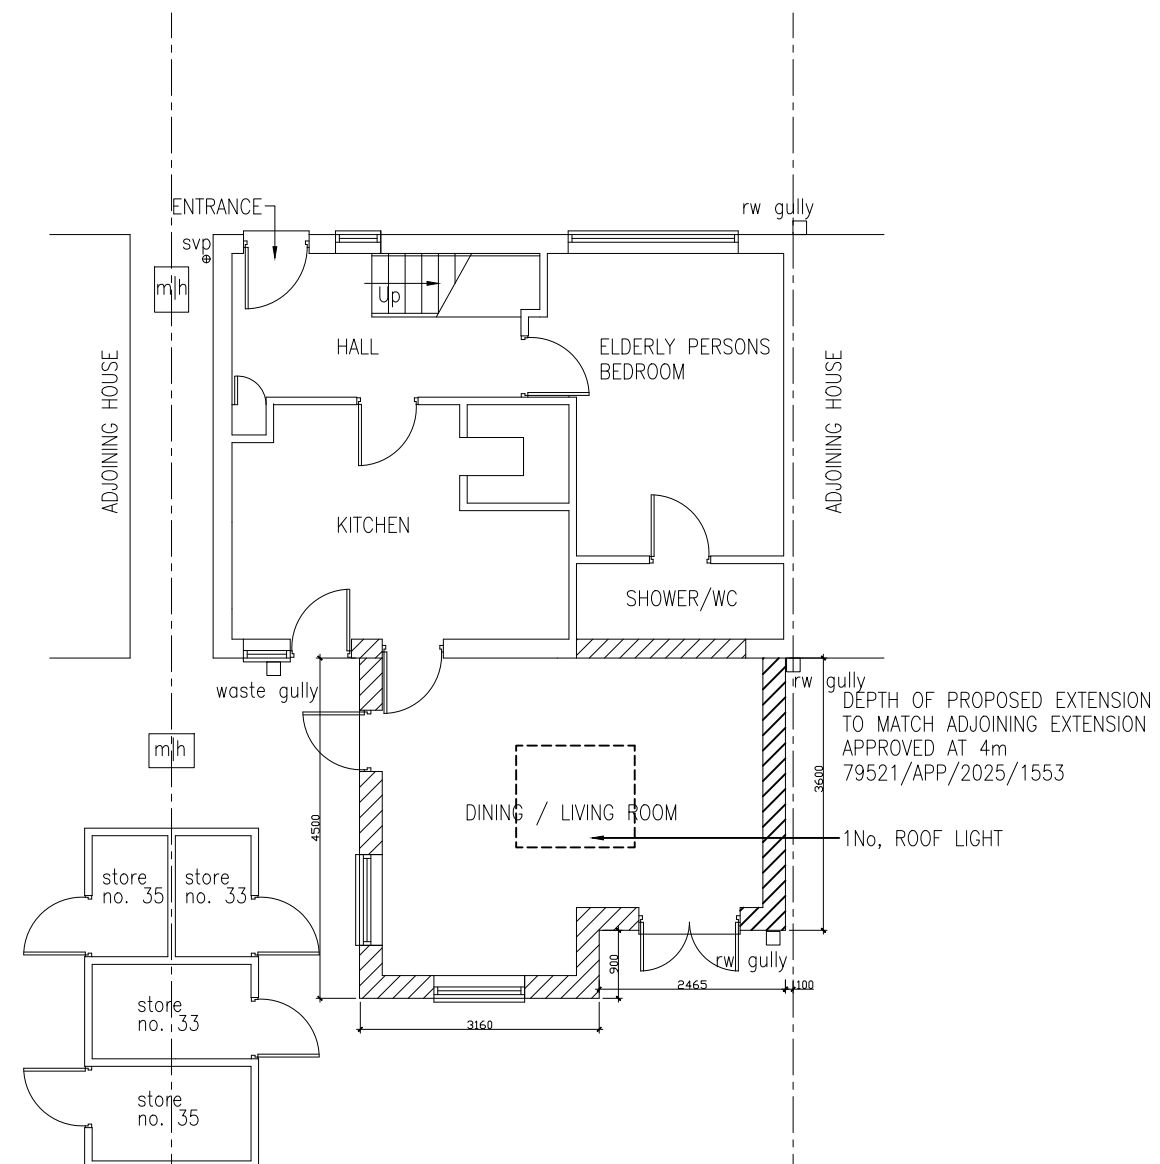


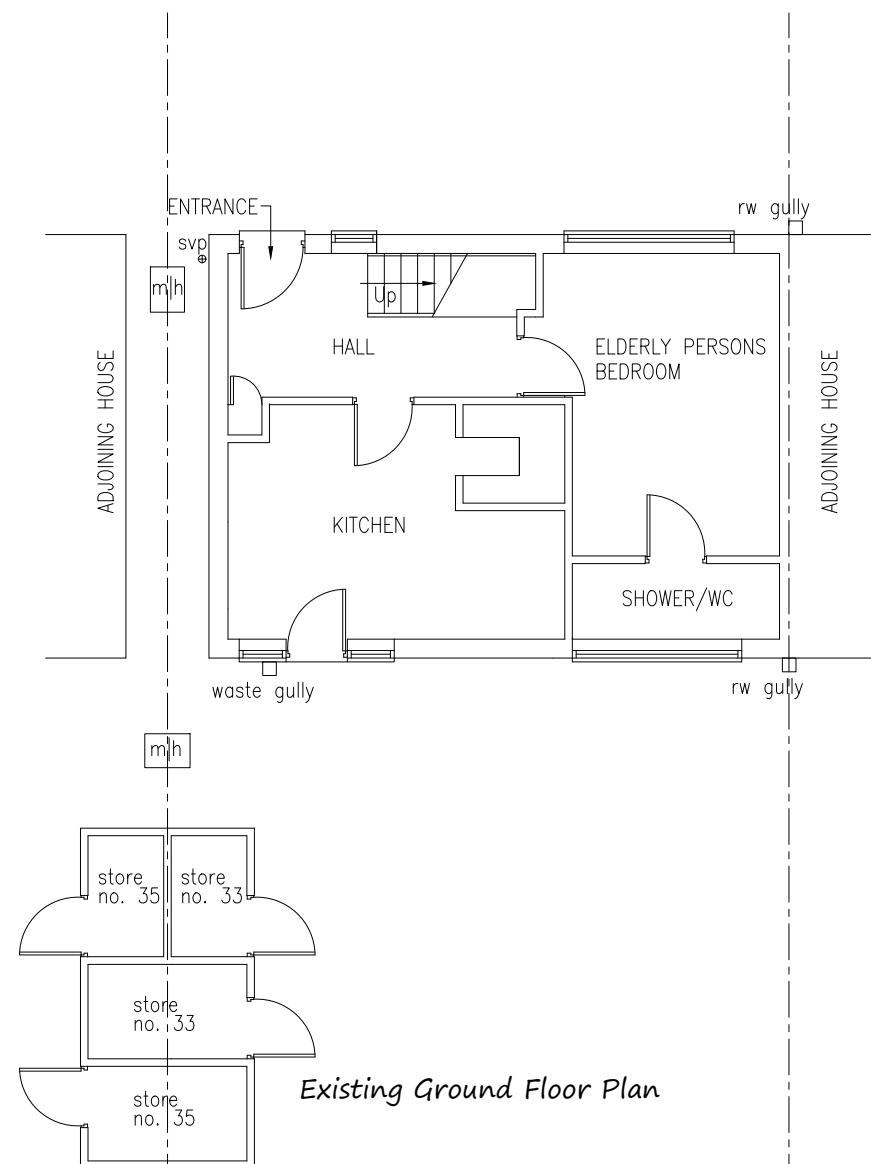

SCALE - 1:100

A horizontal scale bar with a black and white alternating pattern. It is divided into segments of 1 unit each, with a final segment of 3 units. The total length represents 5 units. The numbers 0, 1, 2, and 5 are placed below the bar at their respective positions.

REVISION: A	Council Comments
PROJECT:	33 Cherry Lane, West Drayton UB7 9HB
DRAWING:	Existing & Proposed Ground Floor Plan
SCALE:	1:100 @A3
DATE:	Aug 2025
PAGE NO:	33 - P - 2
STATUS:	PLANNING DRAWINGS
	
All dimensions to be checked on site prior to CONSTRUCTION.	