


| |
|--|
| NOTES: |
| All construction to comply with all relevant and current building regulations. |
| For building regulation compliance please refer building regulation/ structural engineers drawing. |
| All Dimensions to be measured by contractor on site prior to construction. Not for construction. |




01 EXISTING SIDE ELEVATION

SCALE 1:100

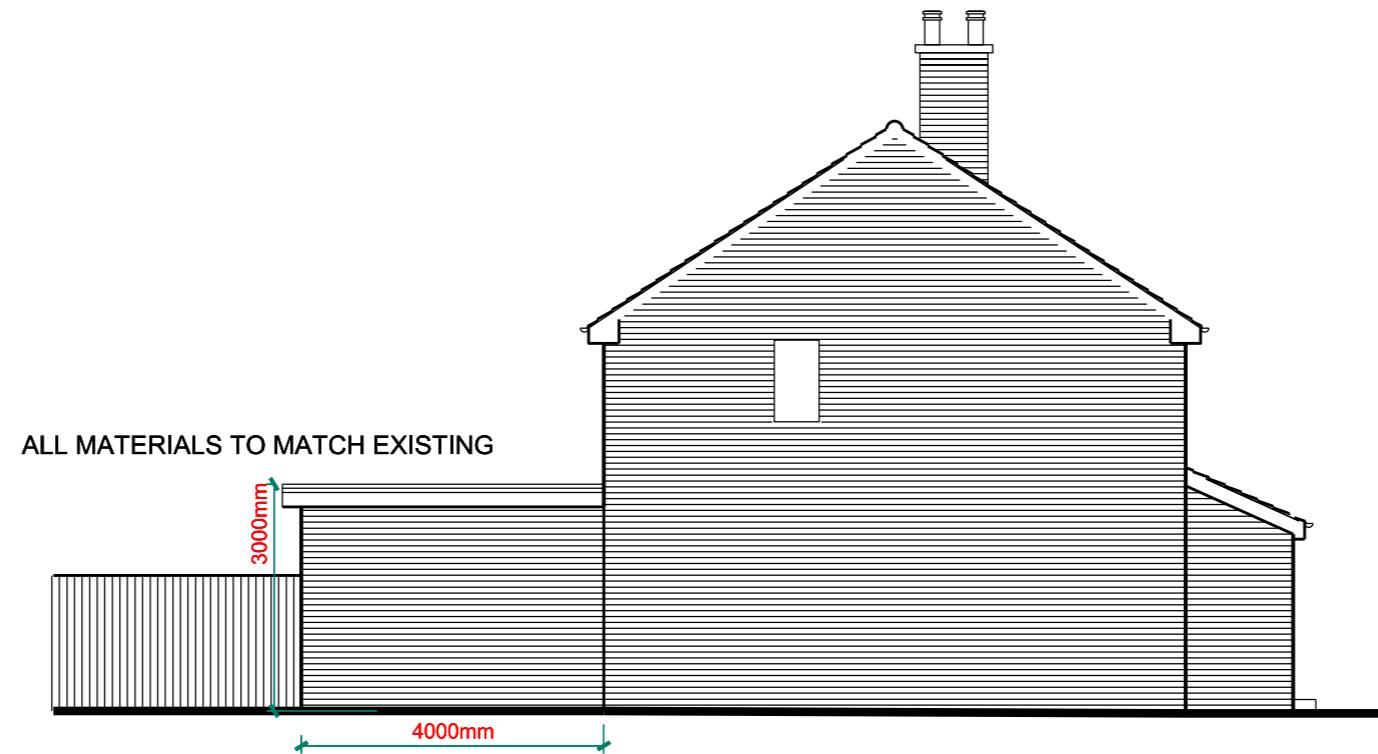

02 PROPOSED SIDE ELEVATION

SCALE 1:100

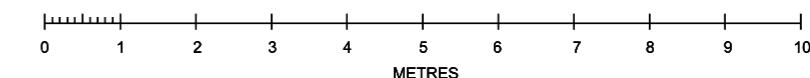

| | | |
|---|------------|------------------|
| D1 | 03/02/2025 | Planning |
| REV. | DATE | REASON FOR ISSUE |
| FAÇADE DESIGN STUDIO | | |
| Boundary House Cricket Field Road Uxbridge UB8 1QG | | |
| www.facadesign.co.uk info@facadesign.co.uk t +44 (0) 7438294487 | | |

| |
|--|
| Project Address: 102 KEATS WAY |
| WEST DRAYTON |
| UB7 9DU |
| Project Number: RDK 30225 |
| Description: GROUND FLOOR REAR EXTENSION |

| |
|-----------------|
| SCALE: 1:100@A3 |
|-----------------|

KTW1007