



NOTES:
 All construction to comply with all relevant and current building regulations.
 For building regulation compliance please refer building regulation/ structural engineers drawing.
 All Dimensions to be measured by contractor on site prior to construction. Not for construction.

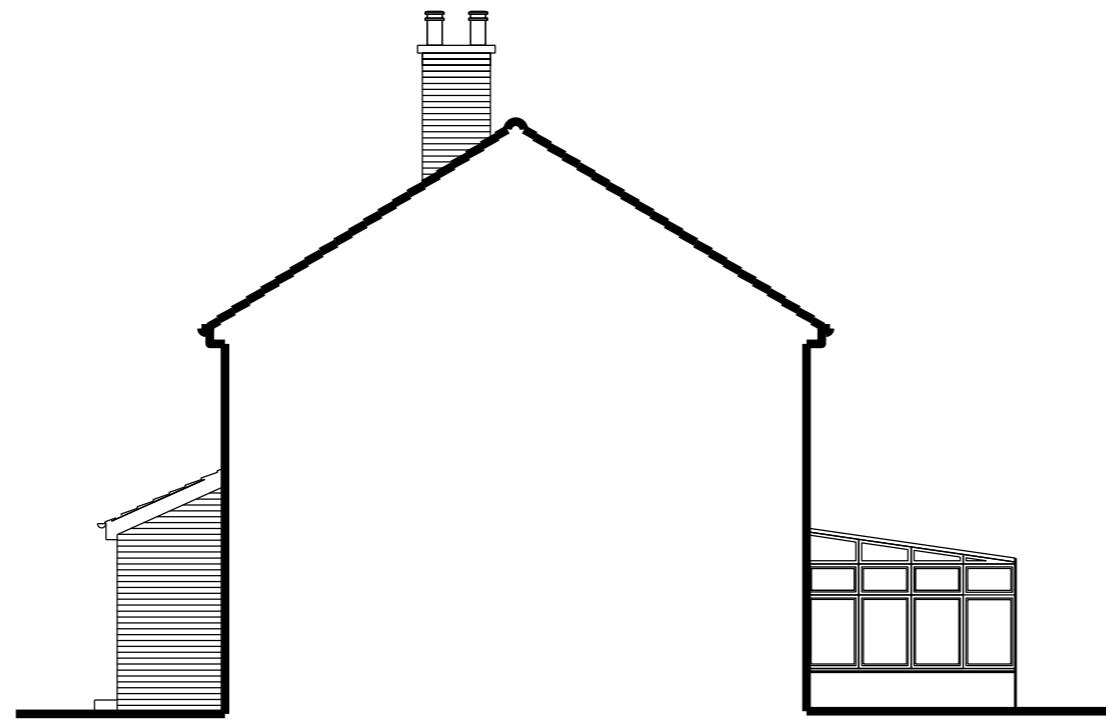

01 EXISTING SIDE ELEVATION

SCALE 1:100

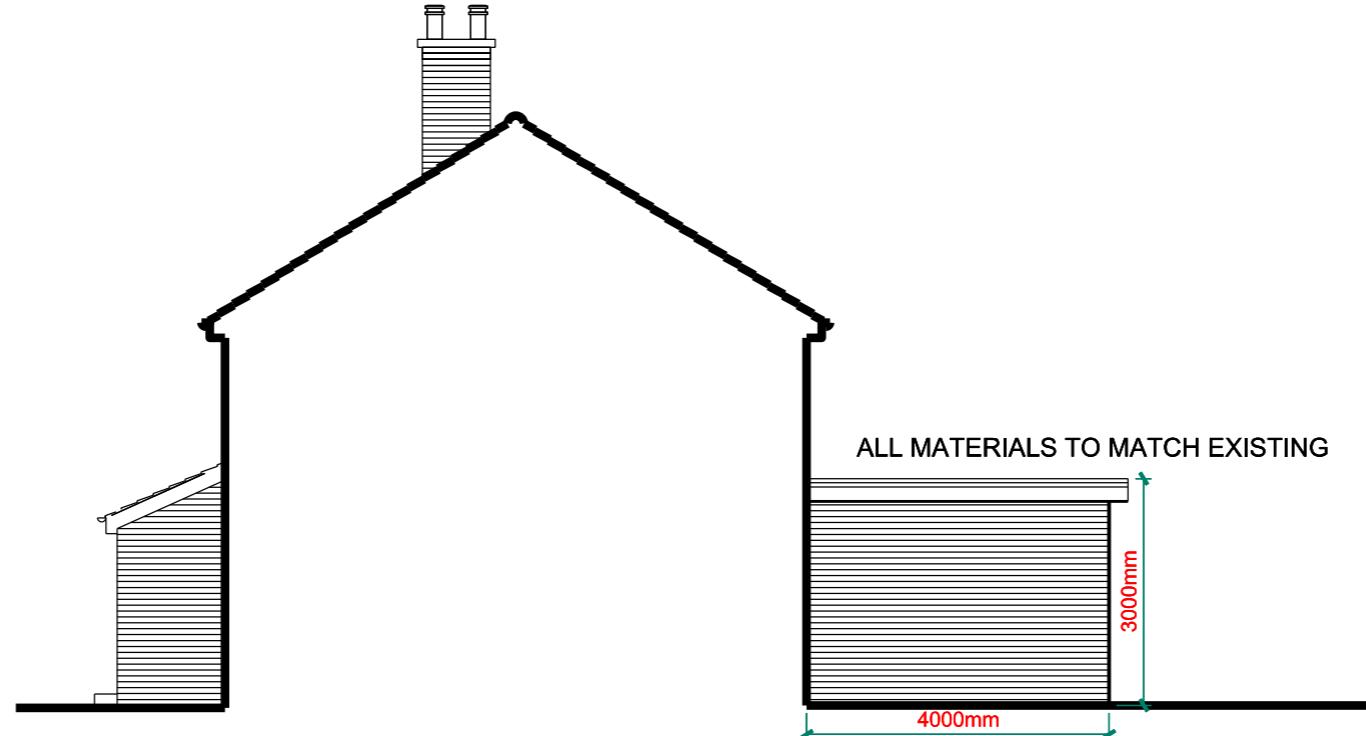

02 PROPOSED SIDE ELEVATION

SCALE 1:100



D1	03/02/2025	Planning
REV.	DATE	REASON FOR ISSUE
FAÇADE DESIGN STUDIO		
Boundary House Cricket Field Road Uxbridge UB8 1QG		
www.facadesign.co.uk info@facadesign.co.uk t +44 (0) 7438294487		

Project Address: 102 KEATS WAY
WEST DRAYTON
UB7 9DU
Project Number: RDK 30225
Description: GROUND FLOOR REAR EXTENSION
SCALE: 1:100@A3

KTW1008