


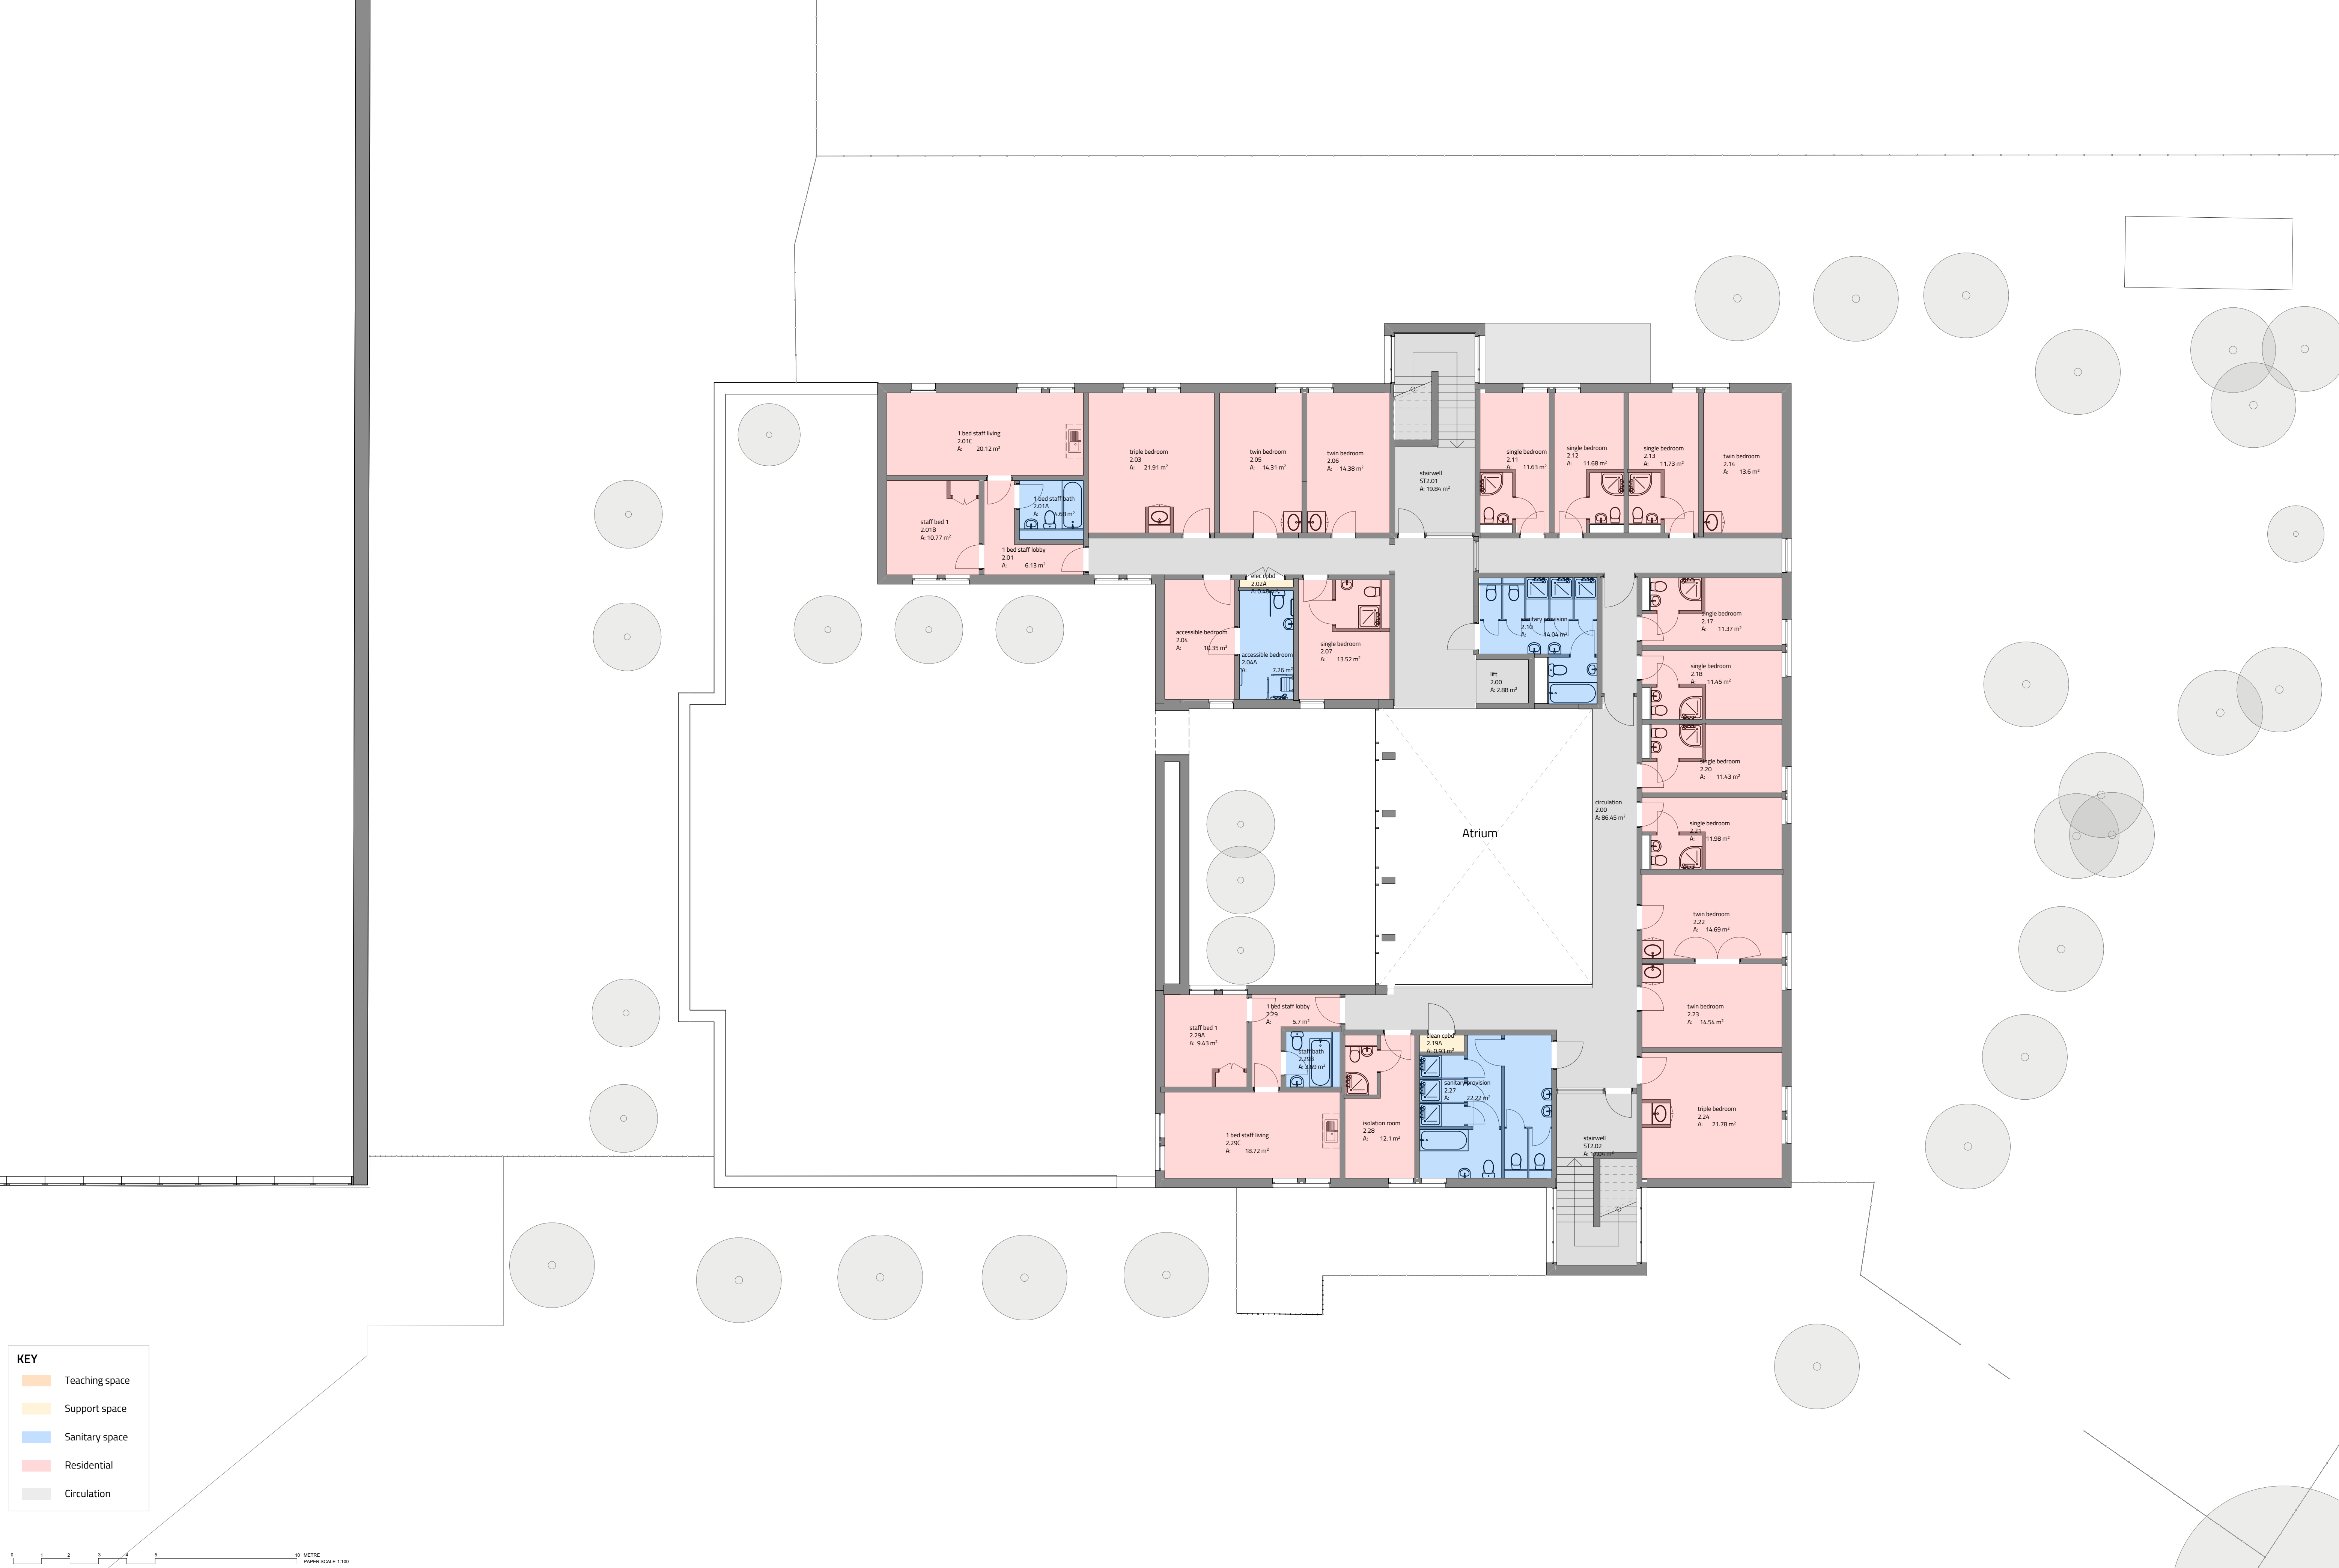

KEY

Teaching space

Support space

Sanitary space

Residential

Circulation



KEY	GENERAL NOTES		NOTES		STUDIO: 17 COMERTON RD, CAMBRIDGE CB3 7BA		CLIENT		TITLE	
	This document and its design content is copyright ©. It shall be read in conjunction with all other associated project information including models, specifications, schedules and related documents. Do not scale from documents. All dimensions in this document are in millimetres. report any discrepancies, errors or omissions on this document to the Originator. If in doubt ask.		This drawing is based on KLH As-Built issue on 08.07.11		6-7 TANNER ST, LONDON SE1 1LE 02033204443 chadwickdryerclarkestudio.co.uk		London Borough of Hillingdon		EXISTING SECOND FLOOR	
							Northwood Way, Harefield Uxbridge UB9 6ET		DATE: 06/05/2022	
							Harefield School Expansion		SCALE (B A 1): 1:100, 1:1	
									PROJECT: 4266 CDC XX 02 DR A (EX) 120	
					DRAWING NO: REV: D					