


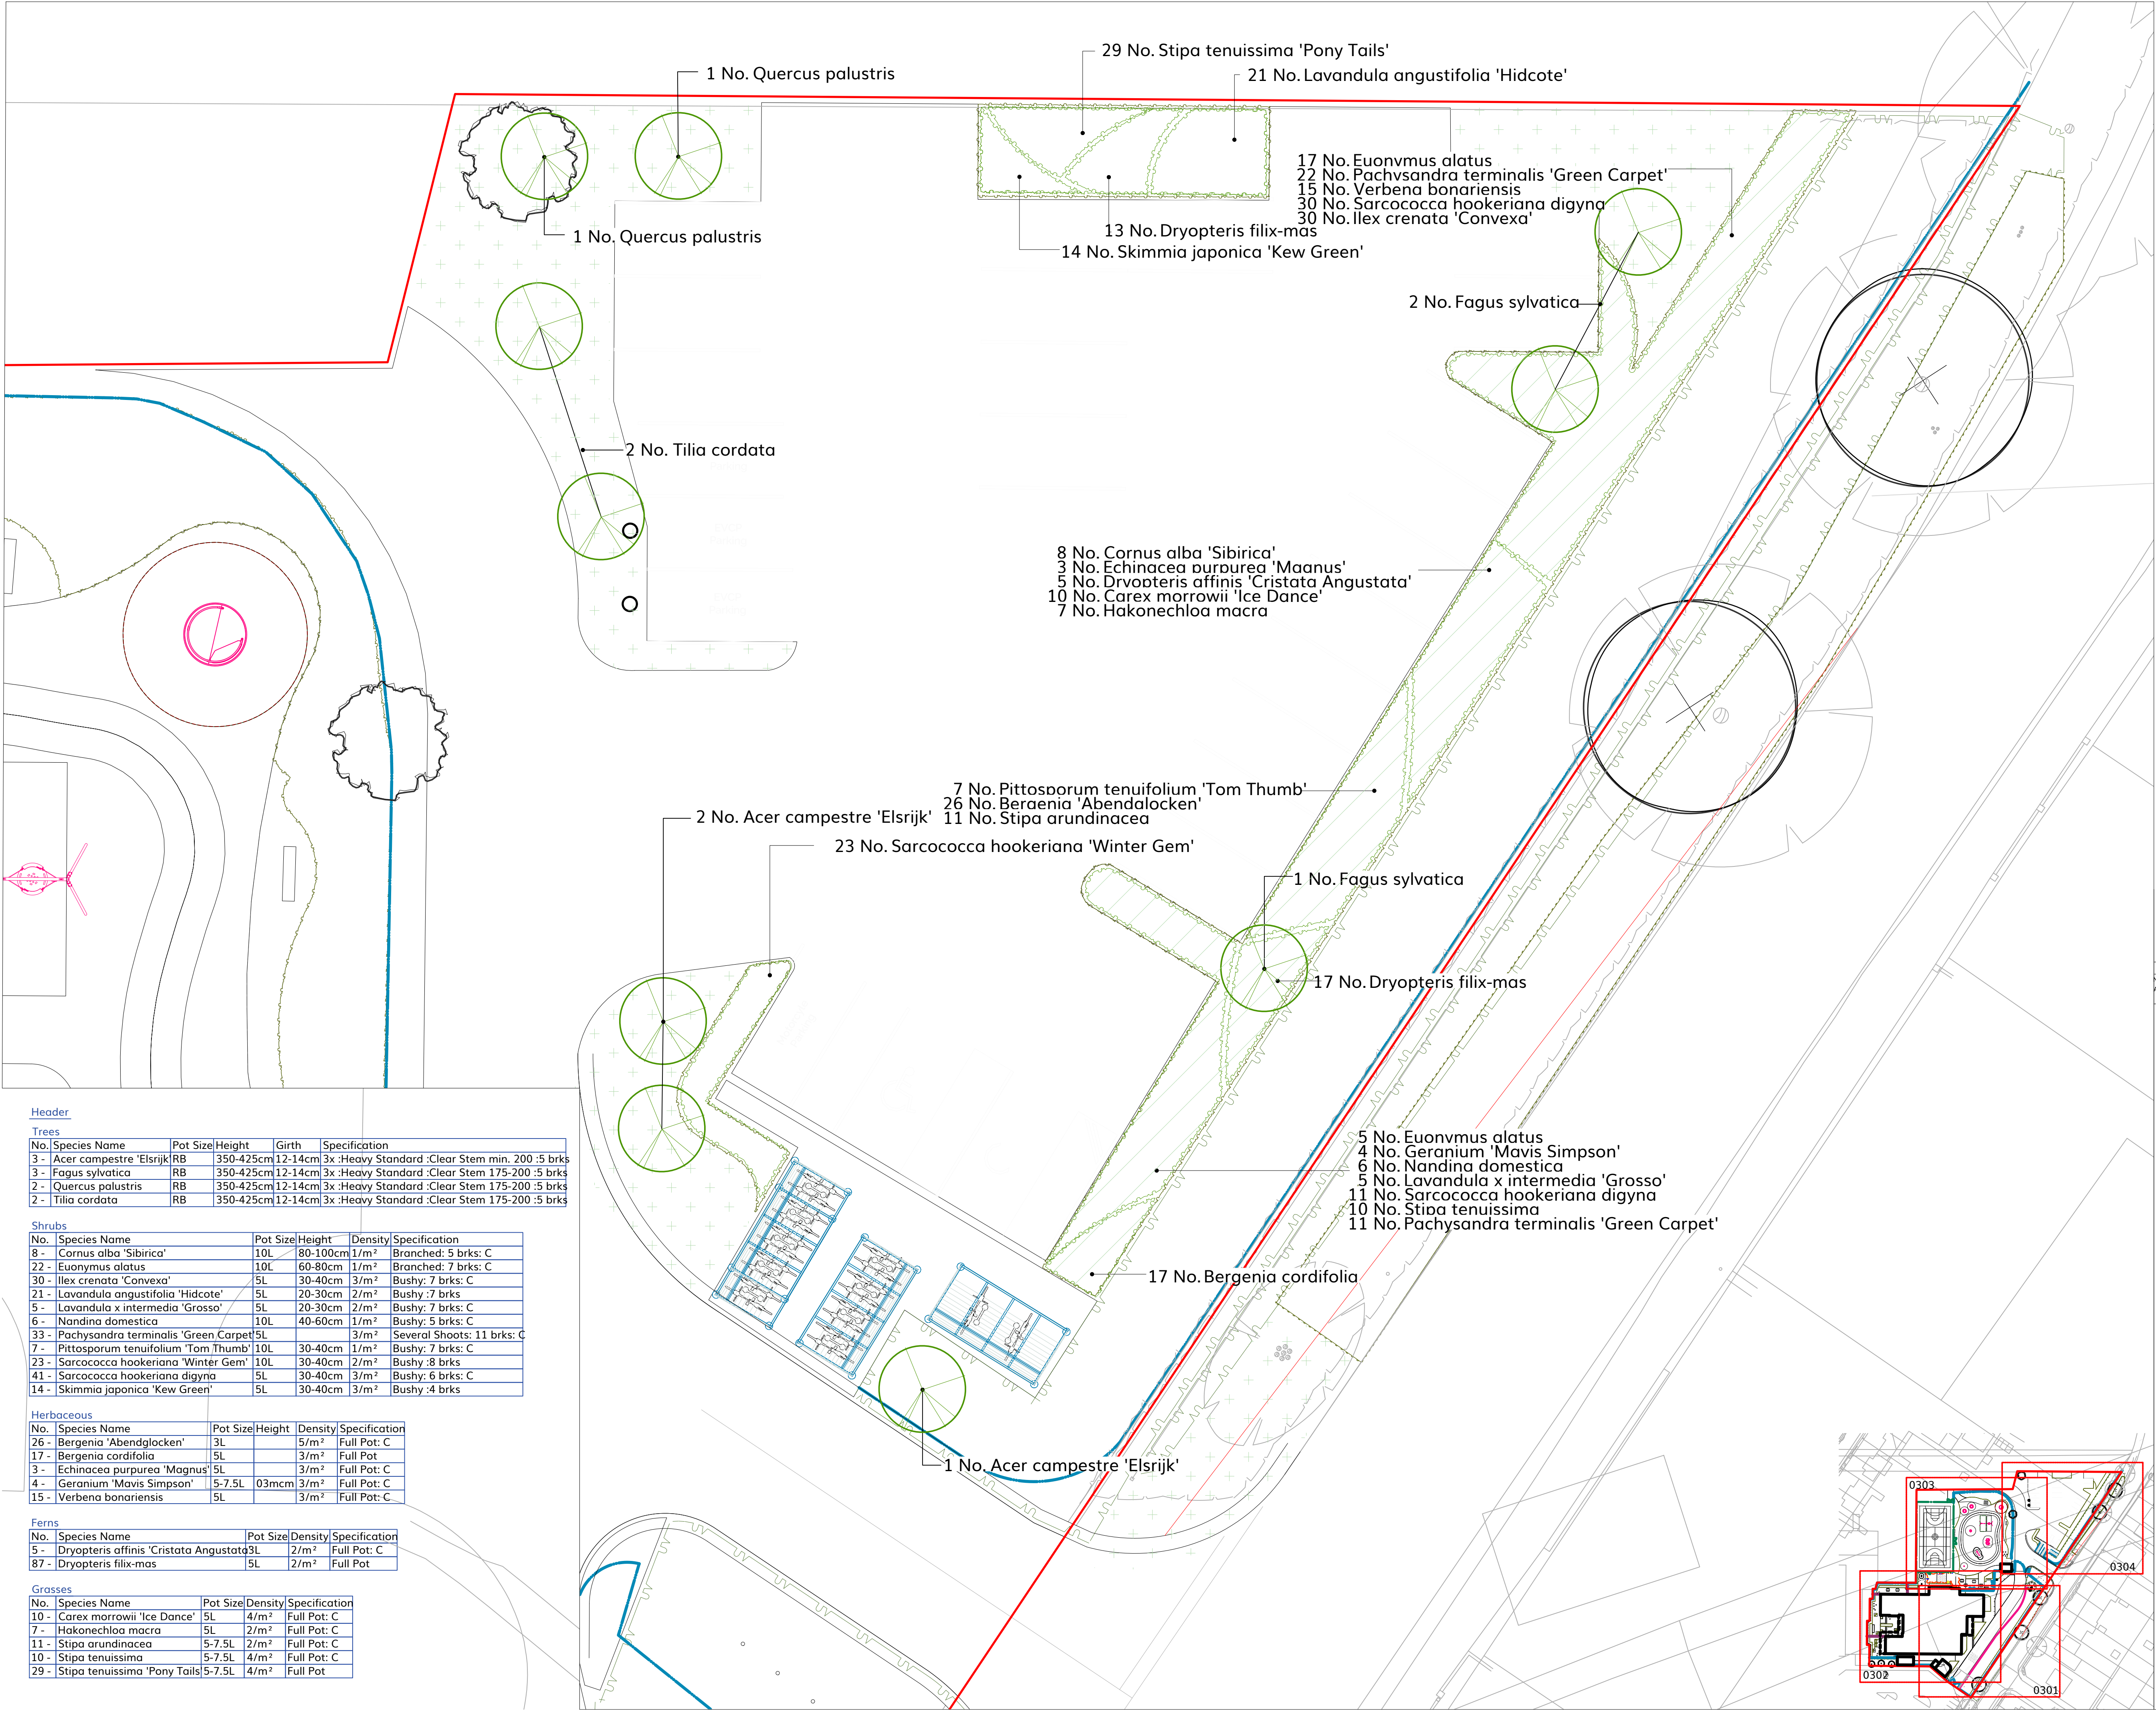

- Proposed planting
Herbaceous/Ground cover/Grasses
- Existing planting
(only use if not already on survey)
- Proposed tree
- Existing tree
- Wildflower Meadow, EH1F Wild
Flowers for Hedgerows
- Naturalised shrub and ground cover
planting, planted in groups of 2/3

P02	05/09/23	AH	Update following arboriculturist info
P01	31/08/23	AH	Planning Issue

No. Date Appr Revision Notes

Note: All Dimensions must be checked on site and not scaled from this drawing.
All cross references are to the latest revision of the relevant drawing or specification being referenced

© Copyright

wynne-williams associates
landscape architects & arboricultural consultants

tel: 01376 578950
web: www.cc.uk

Scale/North Point

0 1 2 3 4 m 6 8 10

Client

Noviun Architects

Job Title

Harefield Academy Hillingdon

Drawing Title

Planting Plan - Sheet
4

Issue

PLANNING

Scale

1:100@A1

Drawn IN Checked AH

Project ID 2313 Date 22/08/2023

Drg TVC0024-WWA-V2-00-DR-L-0304 Rev P02