
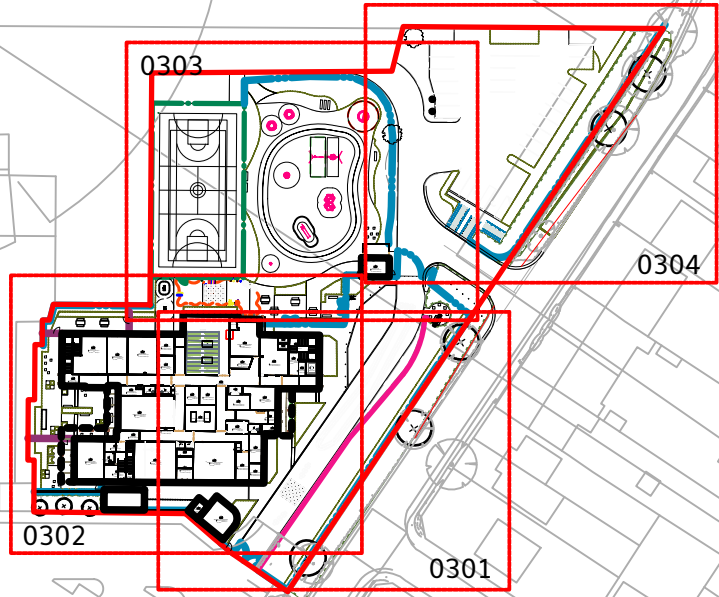
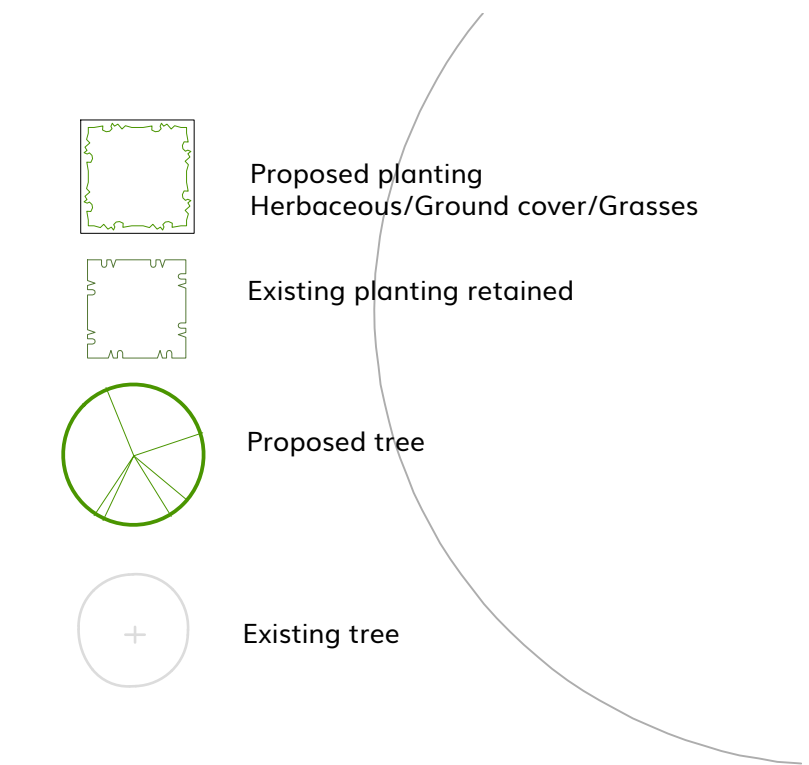


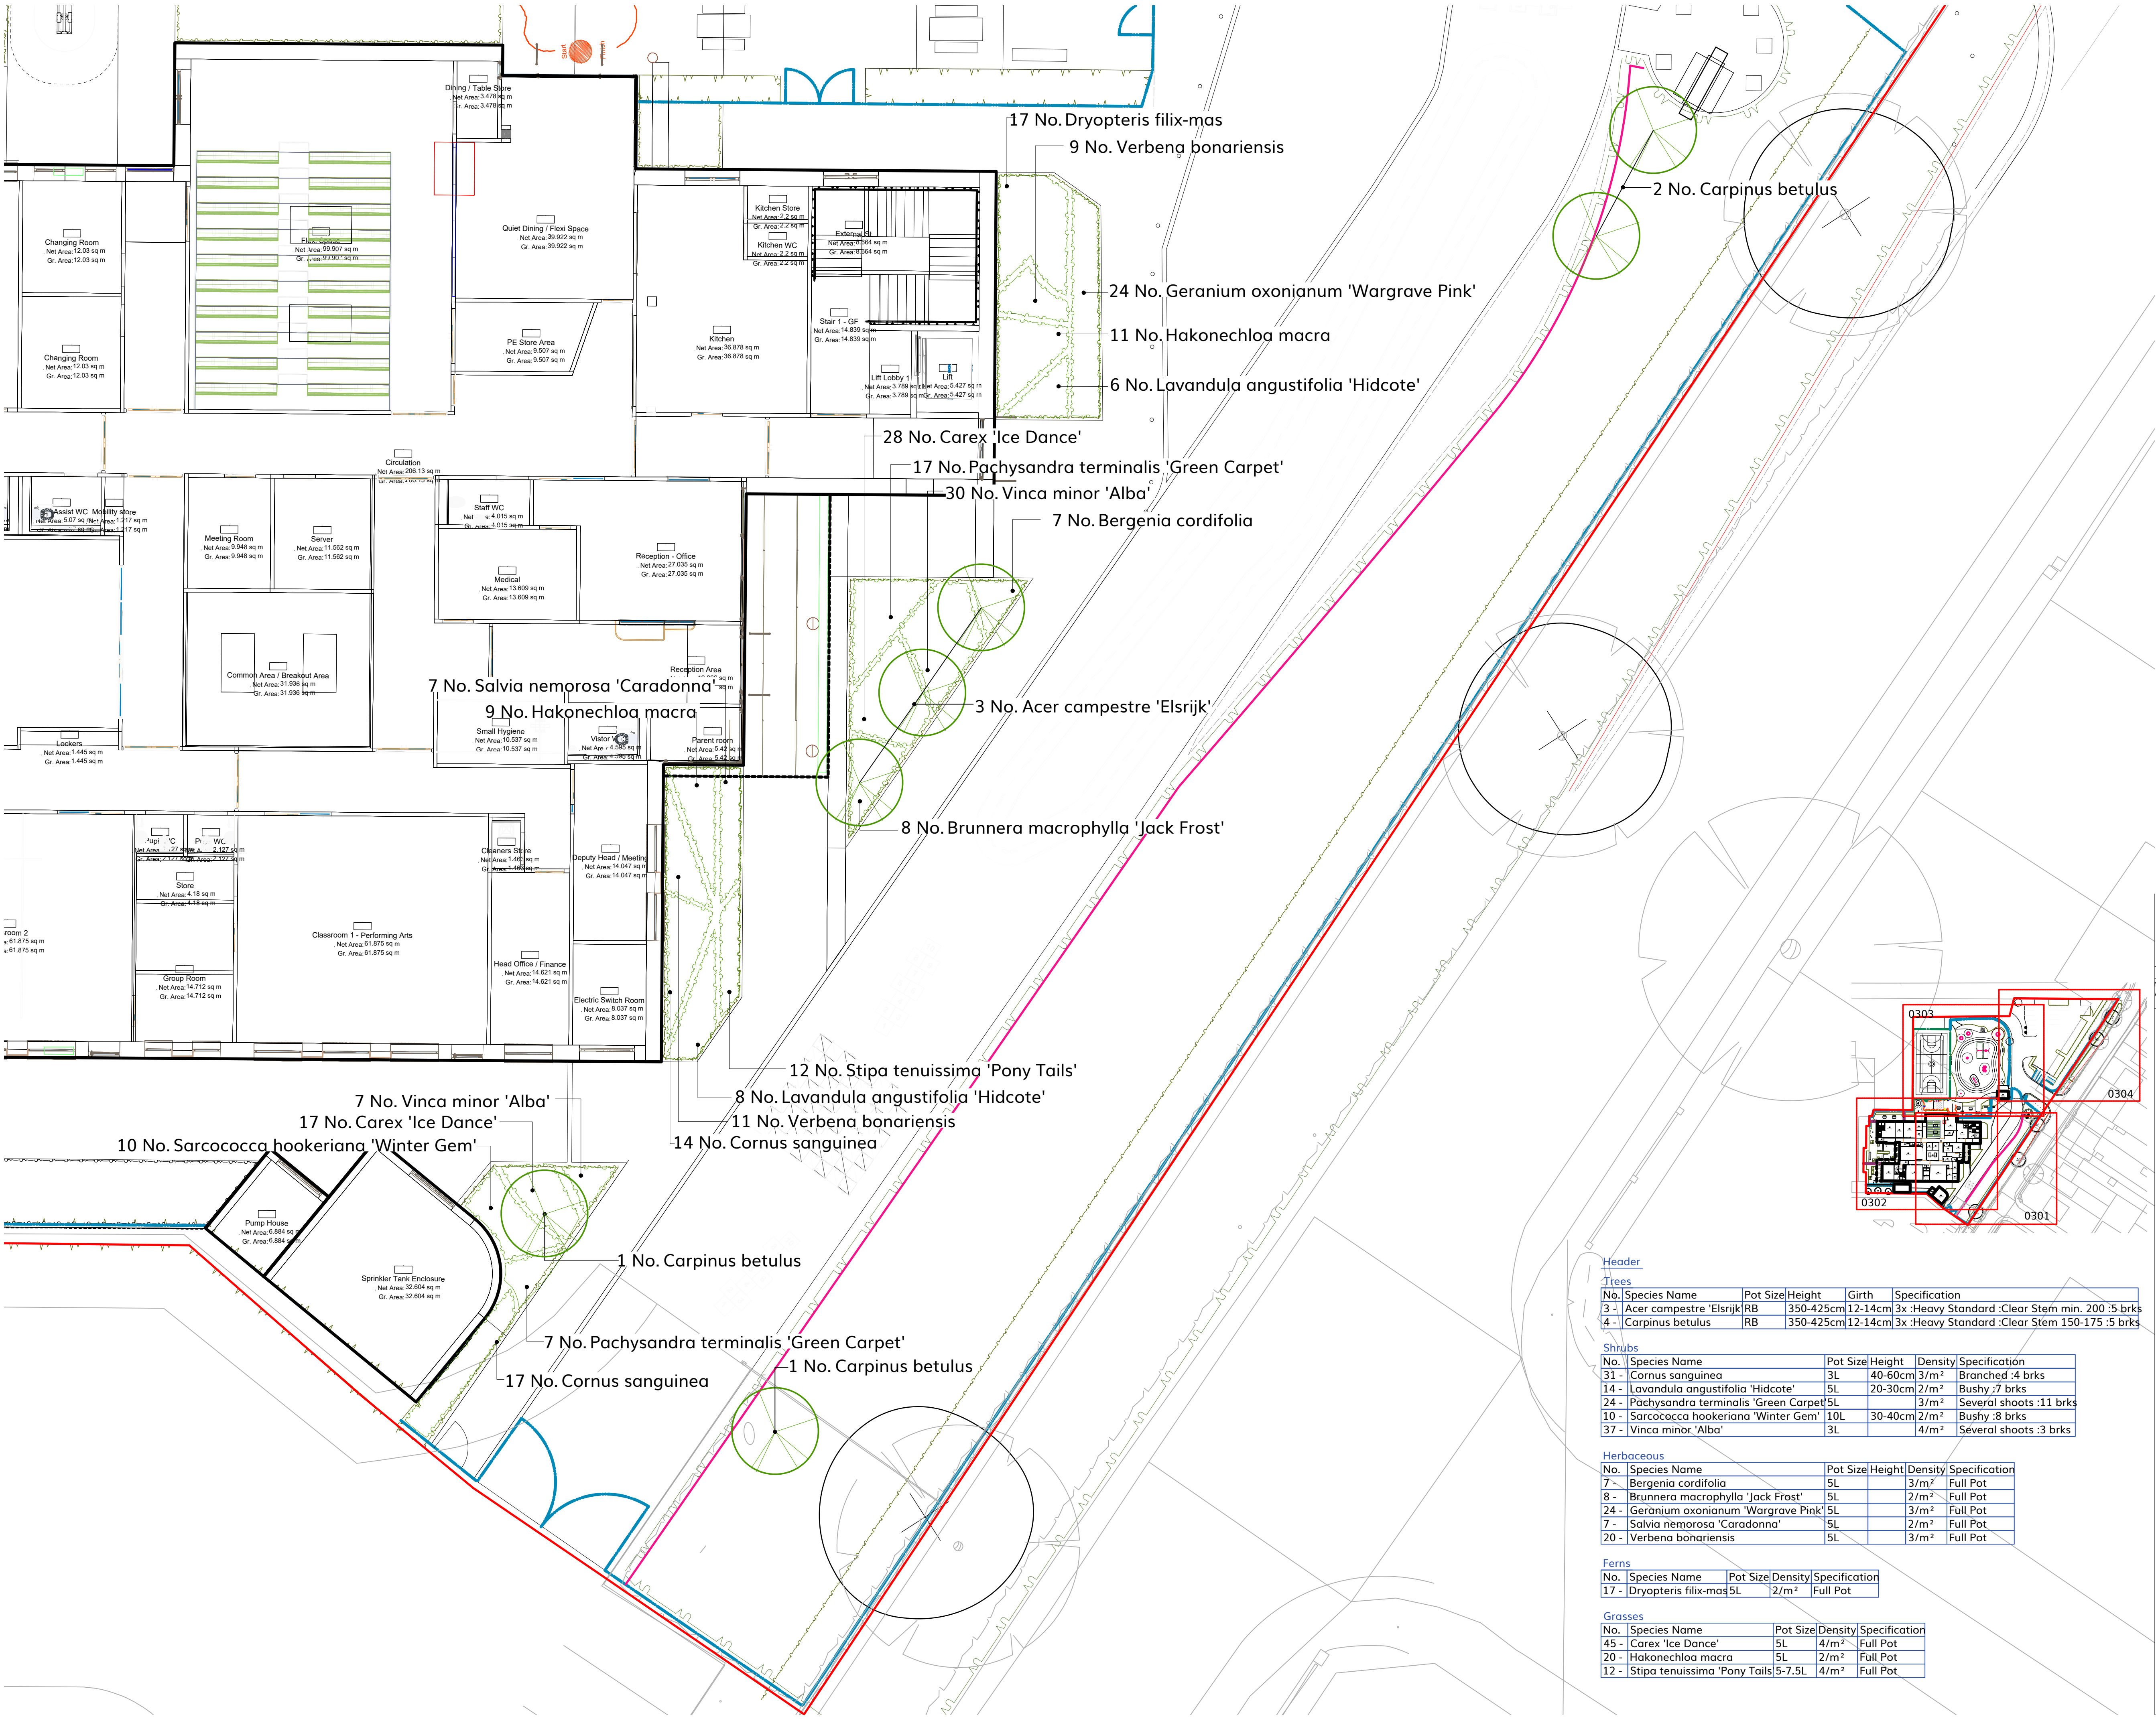

Header

Trees

No.	Species Name	Pot Size	Height	Girth	Specification
3	Acer campestre 'Elsrijk'	RB	350-425cm	12-14cm	3x :Heavy Standard :Clear Stem min. 200 :5 brks
4	Carpinus betulus	RB	350-425cm	12-14cm	3x :Heavy Standard :Clear Stem 150-175 :5 brks

Shrubs

No.	Species Name	Pot Size	Height	Density	Specification
31	Cornus sanguinea	3L	40-60cm	3/m ²	Branched :4 brks
14	Lavandula angustifolia 'Hidcote'	5L	20-30cm	2/m ²	Bushy :7 brks
24	Pachysandra terminalis 'Green Carpet'	5L		3/m ²	Several shoots :11 brks
10	Sarcococca hookeriana 'Winter Gem'	10L	30-40cm	2/m ²	Bushy :8 brks
37	Vinca minor 'Alba'	3L		4/m ²	Several shoots :3 brks

Herbaceous

No.	Species Name	Pot Size	Height	Density	Specification
7	Bergenia cordifolia	5L		3/m ²	Full Pot
8	Brunnera macrophylla 'Jack Frost'	5L		2/m ²	Full Pot
24	Geranium oxonianum 'Wargrave Pink'	5L		3/m ²	Full Pot
7	Salvia nemorosa 'Caradonna'	5L		2/m ²	Full Pot
20	Verbena bonariensis	5L		3/m ²	Full Pot

Ferns

No.	Species Name	Pot Size	Density	Specification
17	Dryopteris filix-mas	5L	2/m ²	Full Pot

Grasses

No.	Species Name	Pot Size	Density	Specification
45	Carex 'Ice Dance'	5L	4/m ²	Full Pot
20	Hakonechloa macra	5L	2/m ²	Full Pot
12	Stipa tenuissima 'Pony Tails'	5-7.5L	4/m ²	Full Pot

No.

05/09/23

Date

31/08/23

Appr

AH

Update following arboricultural info

Planning Issue

No.

Date

Appr

Revision Notes

Note: All Dimensions must be checked on site and not scaled from this drawing.

All cross references are to the latest revision of the relevant drawing or specification being referenced

© Copyright

wynne-williams associates

landscape architects & arboricultural consultants

tel: 01376 573050

web: ww-wa.co.uk

Scale/North Point

0

1

2

3

4

6

8

10

N

Client

Noviun Architects

Job Title

Harefield Academy Hillingdon

Drawing Title

Planting Plan - Sheet 1

Issue

PLANNING

Scale

1:100@A1

Drawn

IN

Checked

AH

Project ID

2313

Date

22/08/2023

Drg

TVC0024-WWA-V2-00-DR-L-0301

Rev

P02