


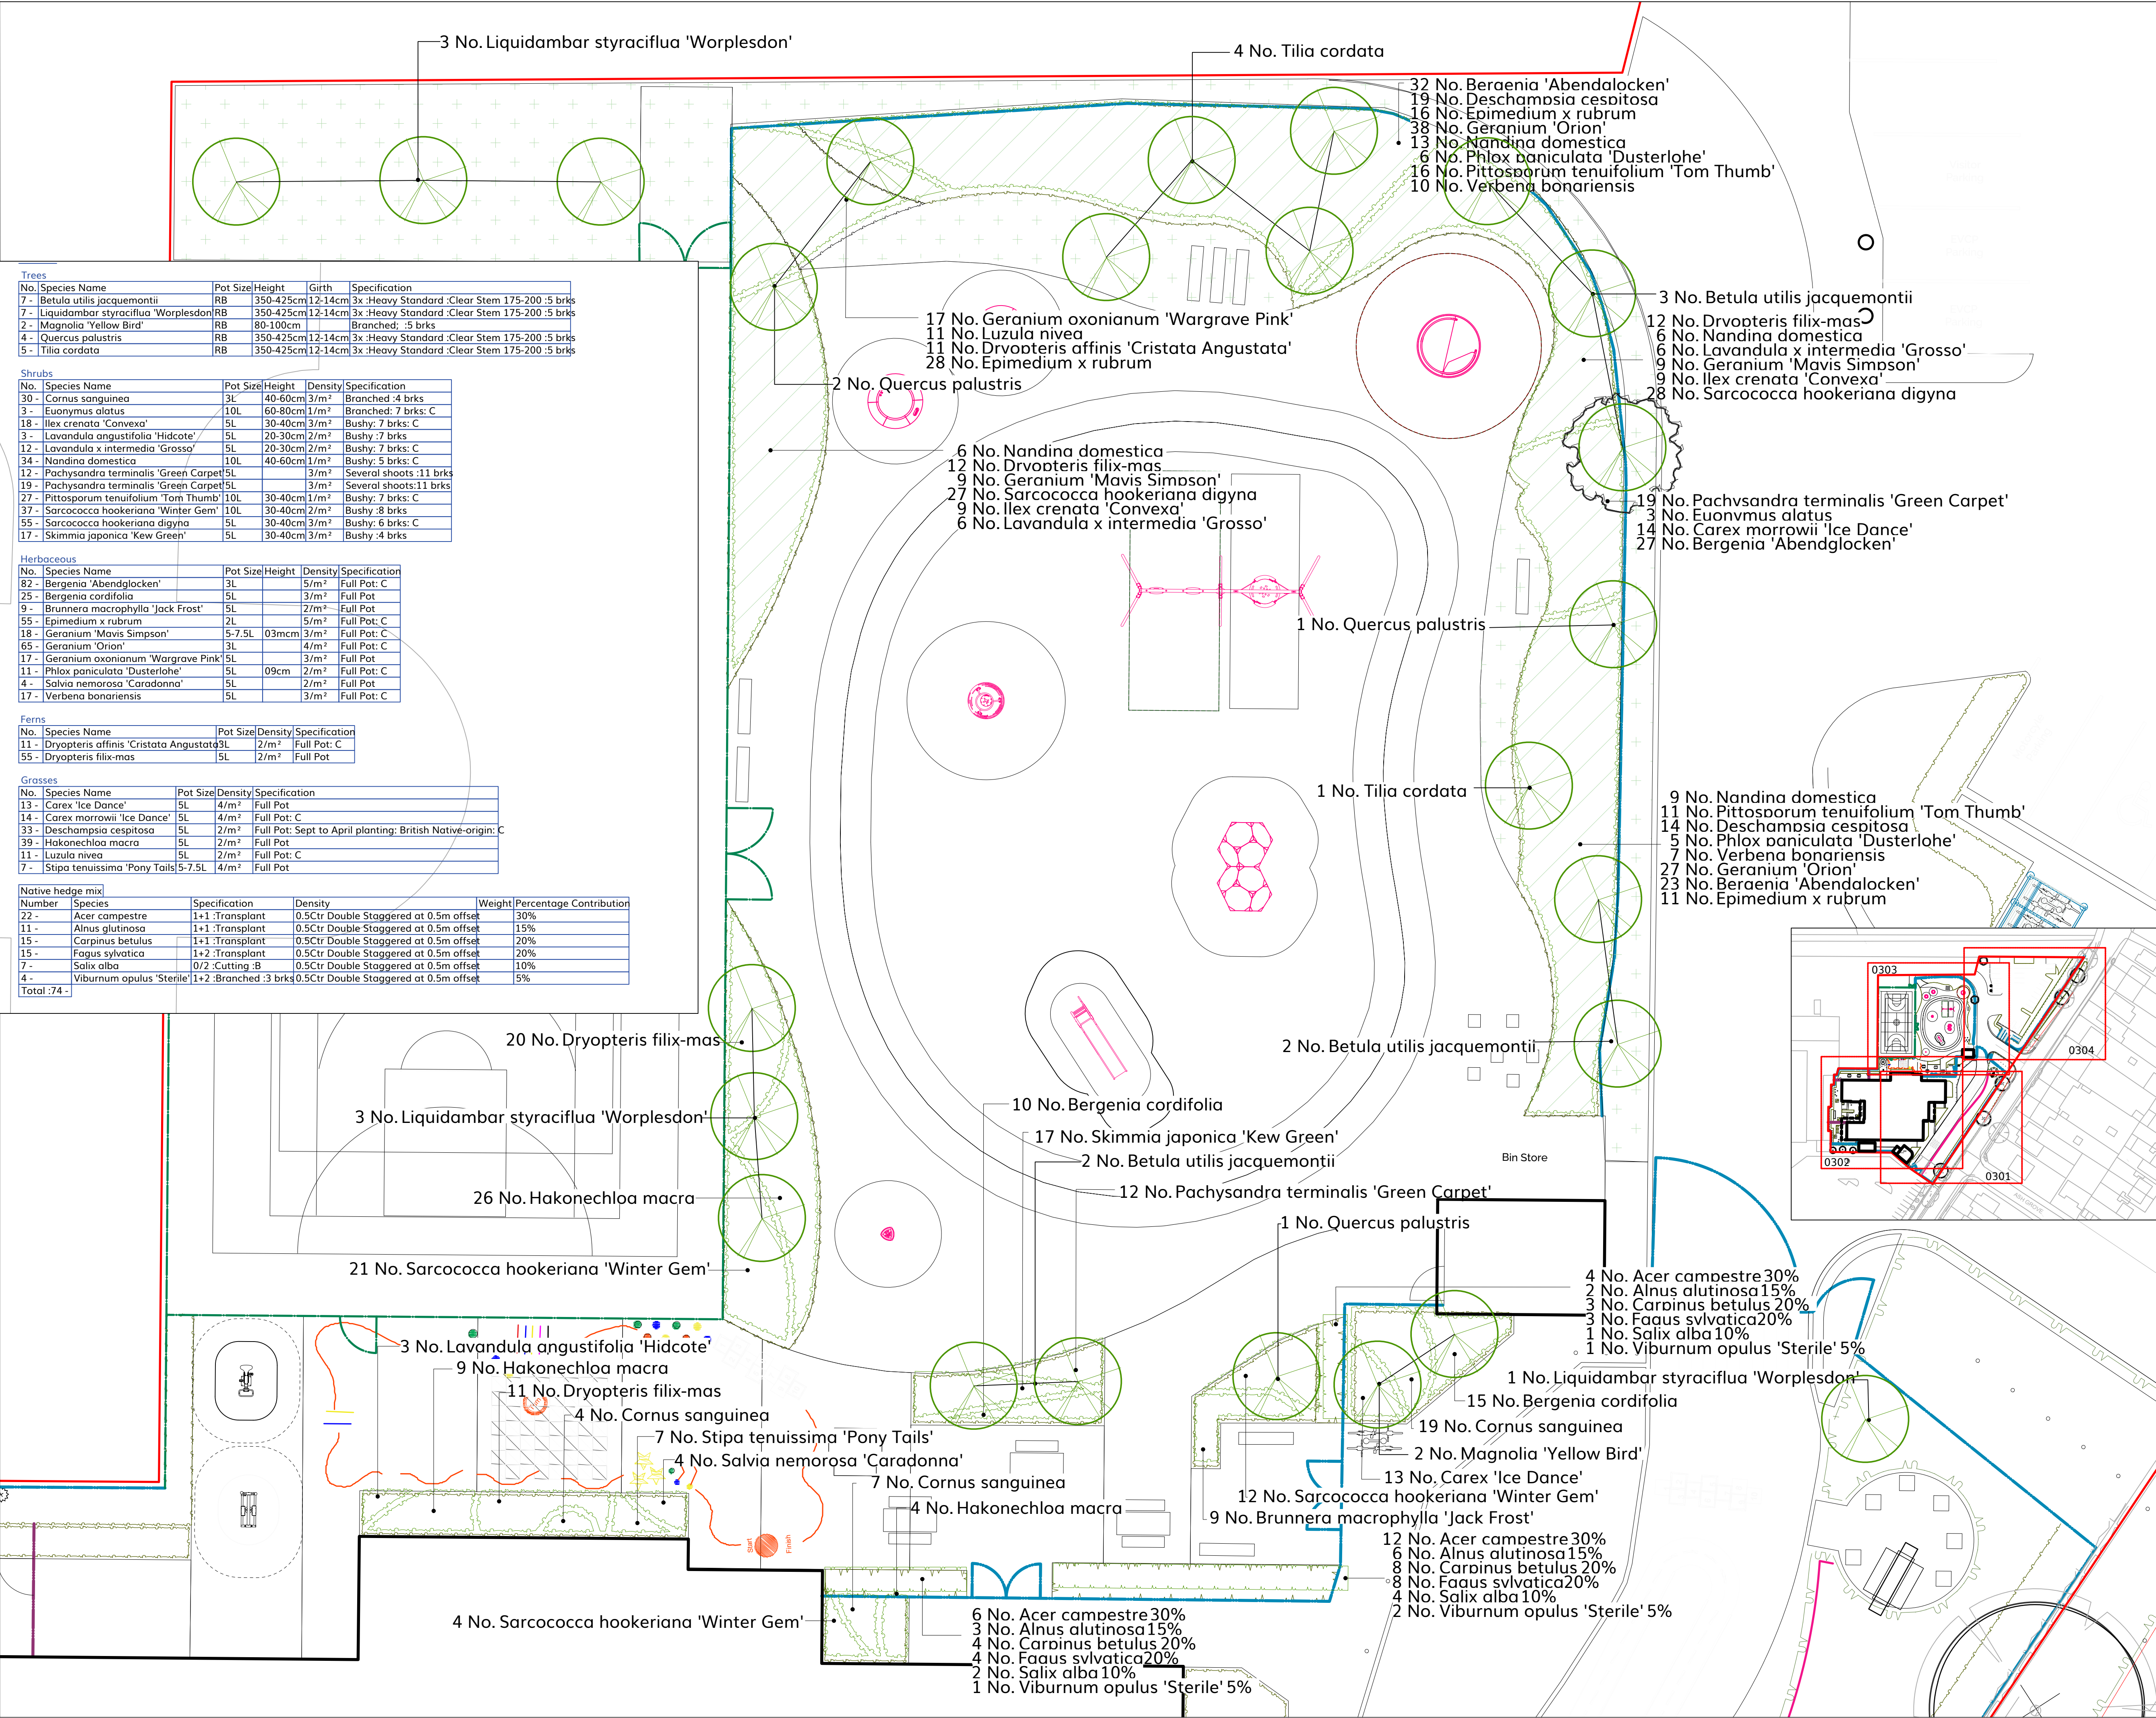

Trees				
No.	Species Name	Pot Size	Height	Girth
7 -	Betula utilis jacquemontii	RB	350-425cm	12-14cm
7 -	Liquidambar styraciflua 'Worplesdon'	RB	350-425cm	12-14cm
2 -	Magnolia 'Yellow Bird'	RB	80-100cm	Branched; :5 brks
4 -	Quercus palustris	RB	350-425cm	12-14cm
5 -	Tilia cordata	RB	350-425cm	12-14cm

Shrubs				
No.	Species Name	Pot Size	Height	Density
30 -	Cornus sanguinea	3L	40-60cm	3/m²
3 -	Euonymus alatus	10L	60-80cm	1/m²
18 -	Ilex crenata 'Convexa'	5L	30-40cm	3/m²
3 -	Lavandula angustifolia 'Hidcote'	5L	20-30cm	2/m²
12 -	Lavandula x intermedia 'Grosso'	5L	20-30cm	2/m²
34 -	Nandina domestica	10L	40-60cm	1/m²
12 -	Pachysandra terminalis 'Green Carpet'	5L	30-40cm	3/m²
19 -	Pachysandra terminalis 'Green Carpet'	5L	30-40cm	3/m²
27 -	Pittosporum tenuifolium 'Tom Thumb'	10L	30-40cm	1/m²
37 -	Sarcococca hookeriana 'Winter Gem'	10L	30-40cm	2/m²
55 -	Sarcococca hookeriana digyna	5L	30-40cm	3/m²
17 -	Skimmia japonica 'Kew Green'	5L	30-40cm	3/m²

Herbaceous				
No.	Species Name	Pot Size	Height	Density
82 -	Bergenia 'Abendglocken'	3L	50cm	5/m²
25 -	Bergenia cordifolia	5L	50cm	3/m²
9 -	Brunnera macrophylla 'Jack Frost'	5L	20cm	2/m²
55 -	Epimedium x rubrum	2L	50cm	5/m²
18 -	Geranium 'Mavis Simpson'	5-7.5L	103cm	3/m²
65 -	Geranium 'Orion'	3L	40cm	4/m²
17 -	Geranium oxonianum 'Wargrave Pink'	5L	50cm	3/m²
11 -	Phlox paniculata 'Dusterlohe'	5L	109cm	2/m²
4 -	Salvia nemorosa 'Caradonna'	5L	50cm	2/m²
17 -	Verbena bonariensis	5L	50cm	3/m²

Ferns			
No.	Species Name	Pot Size	Density
11 -	Dryopteris affinis 'Cristata Angustata'	3L	2/m²
55 -	Dryopteris filix-mas	5L	2/m²

Grasses			
No.	Species Name	Pot Size	Density
13 -	Carex 'Ice Dance'	5L	4/m²
14 -	Carex morrowii 'Ice Dance'	5L	4/m²
33 -	Deschampsia cespitosa	5L	2/m²
39 -	Hakonechloa macra	5L	2/m²
11 -	Luzula nivea	5L	2/m²
7 -	Stipa tenuissima 'Pony Tails'	5-7.5L	4/m²

Native hedge mix					
Number	Species	Specification	Density	Weight	Percentage Contribution
22 -	Acer campestre	1+1 :Transplant	0.5Ctr Double Staggered at 0.5m offset	30%	
11 -	Alnus glutinosa	1+1 :Transplant	0.5Ctr Double Staggered at 0.5m offset	15%	
15 -	Carpinus betulus	1+1 :Transplant	0.5Ctr Double Staggered at 0.5m offset	20%	
15 -	Fagus sylvatica	1+2 :Transplant	0.5Ctr Double Staggered at 0.5m offset	20%	
7 -	Salix alba	0/2 :Cutting :B	0.5Ctr Double Staggered at 0.5m offset	10%	
4 -	Viburnum opulus 'Sterile'	1+2 :Branched :3 brks	0.5Ctr Double Staggered at 0.5m offset	5%	
Total :74 -					

- Proposed planting
Herbaceous/Ground cover/Grasses
- Existing planting retained
- Proposed tree
- Existing tree
- Wildflower meadow - Emorsgate EH1F
Wild Flowers for Hedgerows
- Naturalised shrub and ground cover
planting, planted in groups of 2/3

P0205/09/23AHUpdate following arboriculturalist info

P0131/08/23AHPlanning Issue

No.	Date	Appr	Revision	Notes

Note: All dimensions must be checked on site and not scaled from this drawing.
All cross references are to the latest revision of the relevant drawing or specification being referenced.

© Copyright

wynne-williams associates
landscape architects & arboricultural consultants

tel: 01396 573050
web: www.w-w.co.uk

Scale/North Point

0 1 2 3 4 m 6 8 10

Client

Noviun Architects

Job Title

Harefield Academy Hillingdon

Drawing Title

Planting Plan - Sheet
3

Issue

PLANNING

Scale

1:100@A1

Drawn	IN	Checked	AH
Project ID	2313	Date	22/08/2023
Drg	TVC0024-WWA-V2-00-DR-L-0303	Rev	P02