


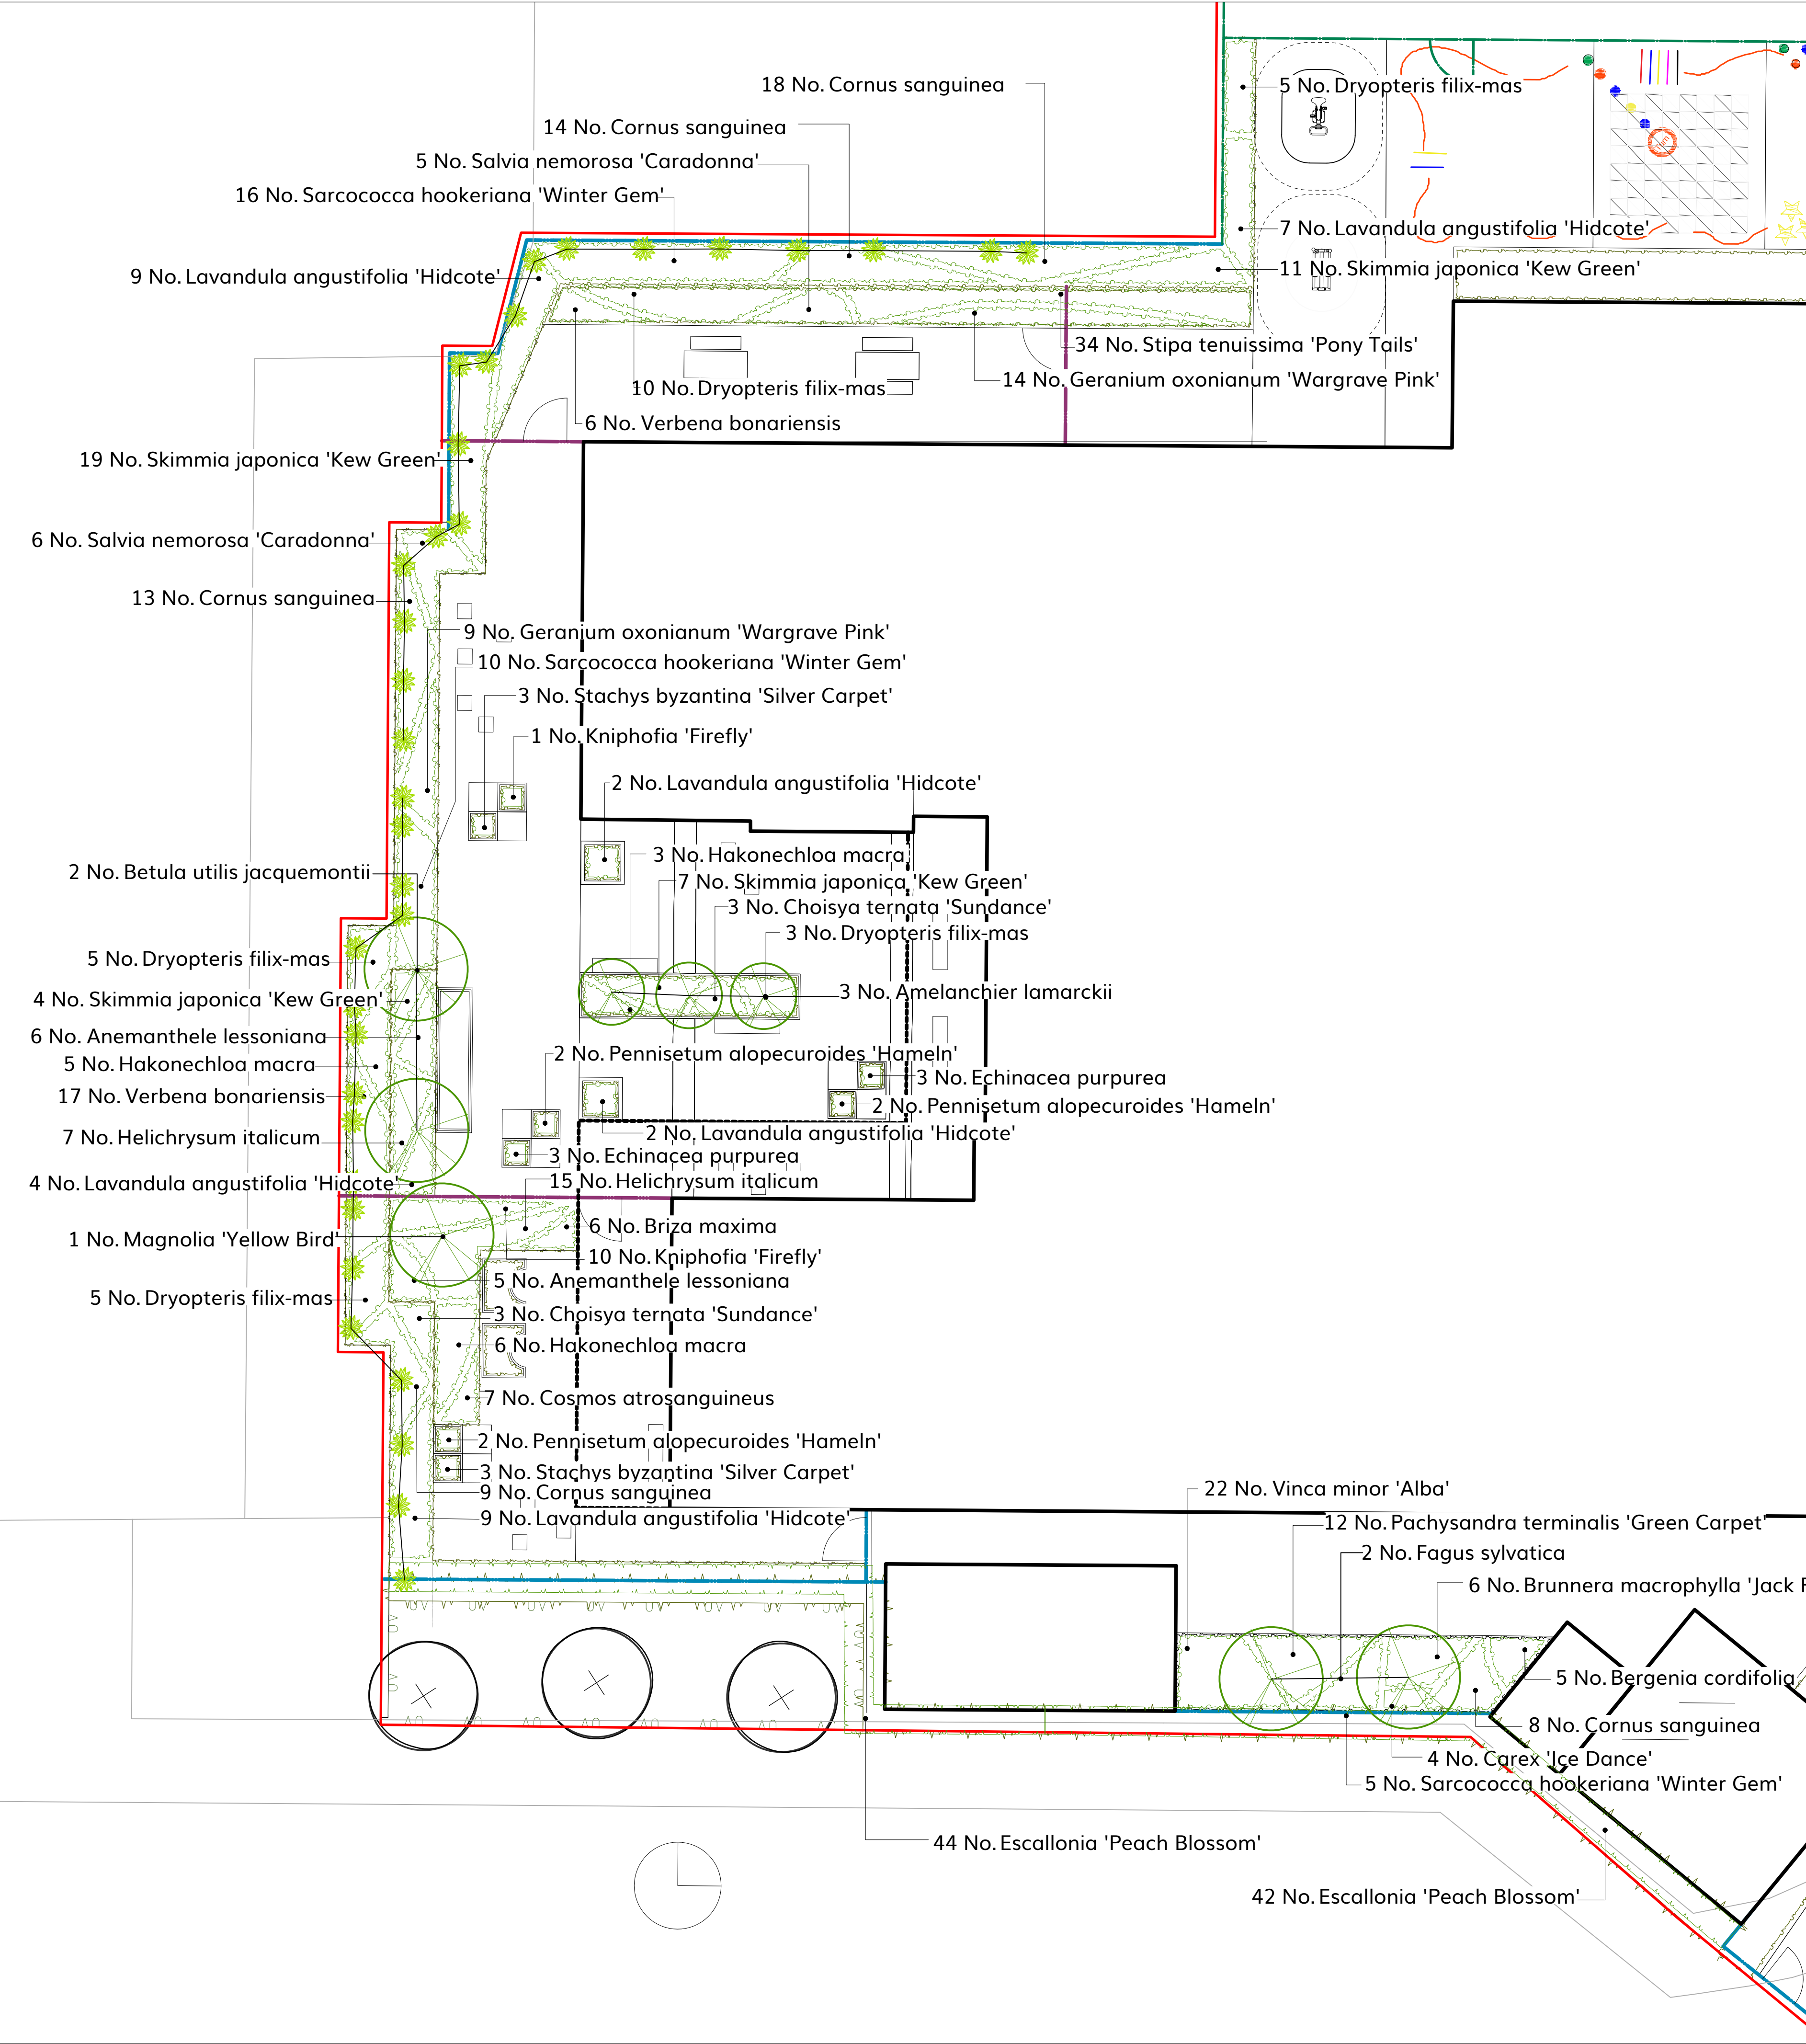

Header

Trees					
No.	Species Name	Pot Size	Height	Girth	Specification
3	Amelanchier lamarckii	RB	250-300cm	8-10cm	2x :Standard :Clear Stem 150-175 :3 brks
2	Betula utilis jacquemontii	RB	350-425cm	12-14cm	3x :Heavy Standard :Clear Stem 175-200 :5 brks
2	Fagus sylvatica	RB	350-425cm	12-14cm	3x :Heavy Standard :Clear Stem 175-200 :5 brks
1	Magnolia 'Yellow Bird'	RB	80-100cm		Branched; :5 brks

Shrubs					
No.	Species Name	Pot Size	Height	Density	Specification
6	Choisya ternata 'Sundance'	5L	40-60cm	2/m²	Bushy :5 brks
62	Cornus sanguinea	3L	40-60cm	3/m²	Branched :4 brks
86	Escallonia 'Peach Blossom'	5L	60-80cm	0.5Ctr	Bushy :5 brks
22	Helichrysum italicum	3L	20-30cm	3/m²	Bushy :4 brks
33	Lavandula angustifolia 'Hidcote'	5L	20-30cm	2/m²	Bushy :7 brks
12	Pachysandra terminalis 'Green Carpet'	5L		3/m²	Several shoots :11 brks
31	Sarcococca hookeriana 'Winter Gem'	10L	30-40cm	2/m²	Bushy :8 brks
41	Skimmia japonica 'Kew Green'	5L	30-40cm	3/m²	Bushy :4 brks
22	Vinca minor 'Alba'	3L		4/m²	Several shoots :3 brks


Climbers			
No.	Species Name	Pot Size	Height
17	Clematis armandii	10L	100-150cm
18	Trachelospermum jasminoides	5L	150-200cm

Herbaceous				
No.	Species Name	Pot Size	Height	Density
5	Bergenia cordifolia	5L		3/m²
6	Brunnera macrophylla 'Jack Frost'	5L		2/m²
7	Cosmos atosanguineus	2L		5/m²
6	Echinacea purpurea	1L		6/m²
23	Geranium oxonianum 'Wargrave Pink'	5L		3/m²
11	Kniphofia 'Firefly'	3L		3/m²
11	Salvia nemorosa 'Caradonna'	5L		2/m²
6	Stachys byzantina 'Silver Carpet'	1L		7/m²
23	Verbena bonariensis	5L		3/m²

Ferns			
No.	Species Name	Pot Size	Density
28	Dryopteris filix-mas	5L	2/m²

Grasses			
No.	Species Name	Pot Size	Density
11	Anemanthele lessoniana	3L	3/m²
6	Briza maxima	2L	5/m²
4	Carex 'Ice Dance'	5L	4/m²
14	Hakonechloa macra	5L	2/m²
6	Pennisetum alopecuroides 'Hameln'	1-1.5L	5/m²
34	Stipa tenuissima 'Pony Tails'	5-7.5L	4/m²

- Proposed planting
Herbaceous/Ground cover/Grasses
- Existing planting retained
- Proposed tree
- Existing tree
- Climbing plants supported by vertical wire system. Refer to specification table for quantities. Planted at 1m centers.

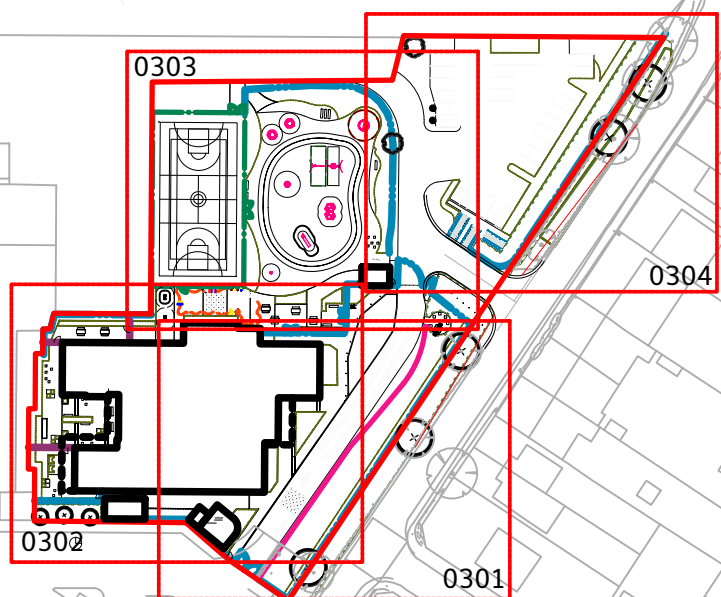

No.

Date

Appr

P02

05/09/23

AH

P01

31/08/23

AH

Update following arboriculturist info

Planning Issue

Revision Notes

Note: All Dimensions must be checked on site and not scaled from this drawing.

All cross references are to the latest revision of the relevant drawing or specification being referenced

© Copyright

wynne-williams associates

landscape architects & arboricultural consultants

tel: 01376 573060

web: ww-wa.co.uk

Scale/North Point

Client

Noviun Architects

Job Title

Harefield Academy Hillingdon

Drawing Title

Planting Plan - Sheet 2

Issue

PLANNING

Scale

1:100@A1

Drawn

IN

Checked

AH

Project ID

2313

Date

22/08/2023

Drg

TVC0024-WWA-V2-00-DR-L-0302

Rev

P02