
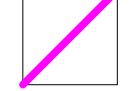
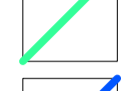

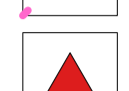



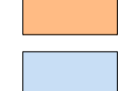
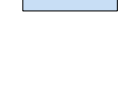
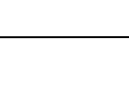
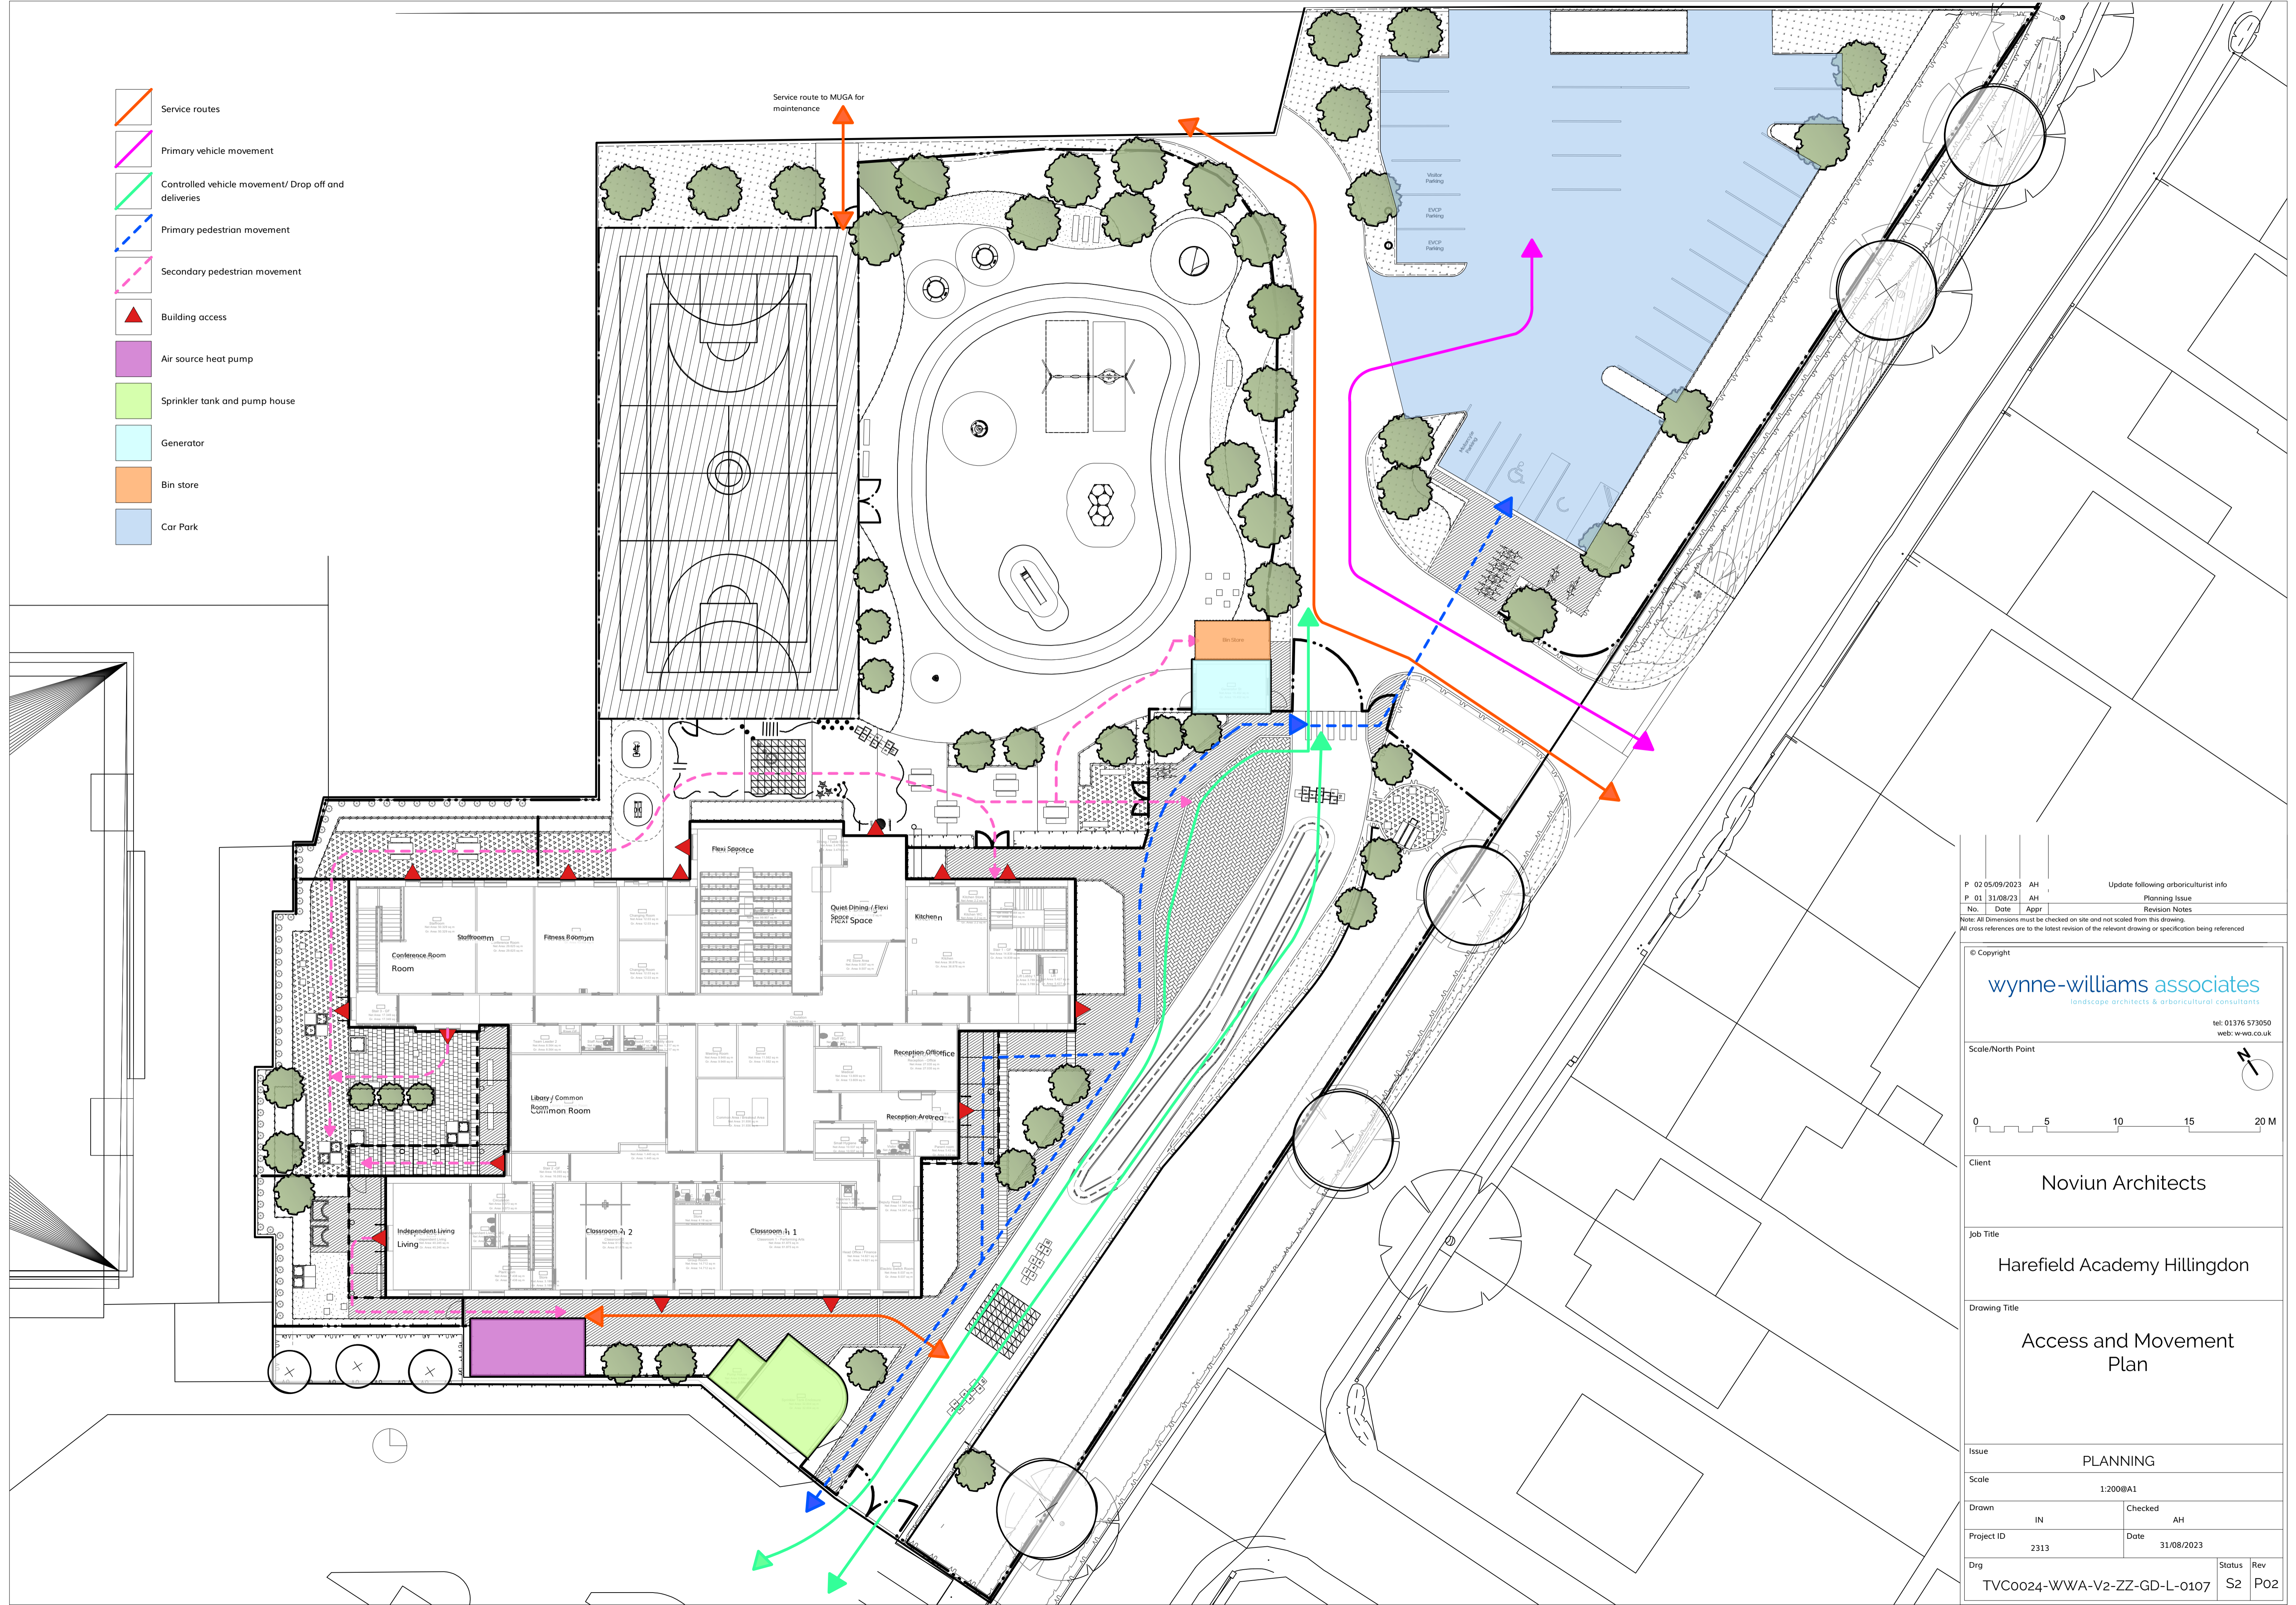


-  Service routes
-  Primary vehicle movement
-  Controlled vehicle movement/ Drop off and deliveries
-  Primary pedestrian movement
-  Secondary pedestrian movement
-  Building access
-  Air source heat pump
-  Sprinkler tank and pump house
-  Generator
-  Bin store
-  Car Park




Service route to MUGA for maintenance

P 02/05/09/2023	AH	Update following arboriculturist info
P 01/31/08/23	AH	Planning Issue
No.	Date	Appr
		Revision Notes

Note: All Dimensions must be checked on site and not scaled from this drawing.
All cross references are to the latest revision of the relevant drawing or specification being referenced

© Copyright
wynne-williams associates
 landscape architects & arboricultural consultants
 tel: 01376 573050
 web: www.co.uk

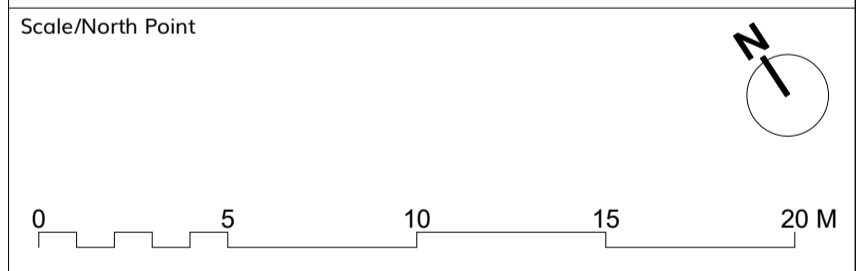

Client
Noviun Architects

Job Title
Harefield Academy Hillingdon

Drawing Title
Access and Movement Plan

Issue	PLANNING		
Scale	1:200@A1		
Drawn	IN	Checked	AH
Project ID	2313	Date	31/08/2023
Dwg	TVC0024-WWA-V2-ZZ-GD-L-0107	Status	S2
Rev		Rev	P02