


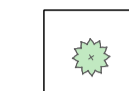


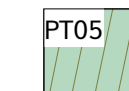

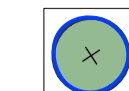




-  Synthetic grass - Long Pile 3G (60-65 mm with shock pad)
-  Existing Trees
-  Proposed Trees
-  Climbing plants to proposed brick wall
-  Manholes M&E refer to engineers drawings for more detail and information
-  Light columns refer to engineers drawings for more detail and information
-  Proposed drainage channel to engineers specification
-  Attenuation Tank Location to engineers specification
-  Proposed manhole locations to engineers specification
-  Proposed Gully to engineers specification
-  Q31/510 ReRoot Ribbed 1000mm depth

**NOTE:**  
 For all kerb specifications and locations, refer to drawings:  
 TVC0024-WWA-V2-ZZ-DR-L-0112 /  
 TVC0024-WWA-V2-ZZ-DR-L-0113 /  
 TVC0024-WWA-V2-ZZ-DR-L-0114

For all furniture specifications and locations, refer to master legend drawing:  
 TVC0024-WWA-V2-ZZ-DR-L-0100 /

RoSPA Report to be undertaken by the client or contractor for all play equipment if needed

Door hoops to Novium specifications


C	01	27/01/26	TJ	Relocating the play equipment due to a clash with the manhole cover.
P	07	03/11/25	CB	Paving products reviewed & updated linework
P	06	10/09/24	KL	Stage 5 Issue
P	05	20/02/24	KL	Updated following clients comments
P	04	05/12/23	AH	CP Issue
P	03	05/09/23	KL	Draft CP information

No.	Date	Appr	Revision Notes
			Note: All Dimensions must be checked on site and not scaled from this drawing. All cross references are to the latest revision of the relevant drawing or specification being referenced

© Copyright

**wynne-williams associates**  
 landscape architects & arbicultural consultants

tel: 01376 573050  
 web: www.co.uk

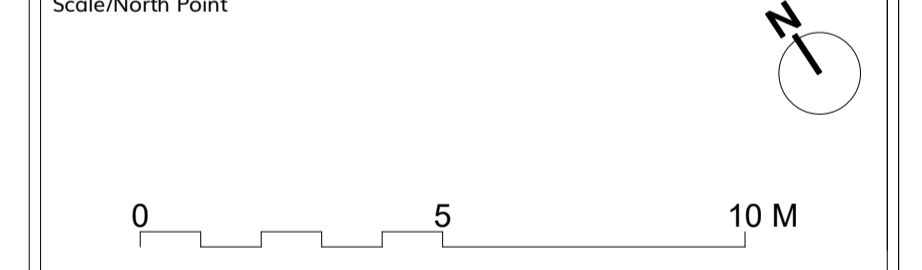

Client

**Novium Architects**













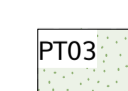
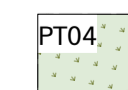

Job Title



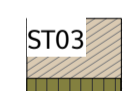
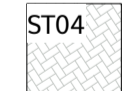

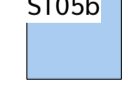



Meadow High School North Wood Rd




Drawing Title

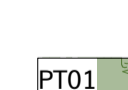**General Arrangement Plan**  
 Sheet 3 of 3

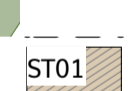
Issue	CONSTRUCTION		
Scale	1:125@A1		
Drawn	KL	Checked	AH
Project ID	2313	Date	31/08/2023
Dwg	TVC0024-WWA-XX-ZZ-DR-L-0104		Rev
			C01

-  Q40 125 - Boundary Type 02 - 2.4m High weldmesh Fence Euroguard Regular Welded Mesh Panel Supplier: Jackson Fencing or similar approved Refer to: TVC0024-WWA-V2-ZZ-GD-L-0109
-  Q40 125A - Boundary Type 03 - 3m High Sports Euroguard rebound sports mesh Welded Mesh Panel Supplier: Jackson Fencing or similar approved Refer to: TVC0024-WWA-V2-ZZ-GD-L-0109
-  Q40 125B - Boundary Type 04 - 1.5m High weldmesh Fence Euroguard Regular Welded Mesh Panel Supplier: Jackson Fencing or similar approved Refer to: TVC0024-WWA-V2-ZZ-GD-L-0109
-  Q40 125C - Boundary Type 05 - 1.2m high Weld Mesh Euroguard Platform Welded Mesh Panel Supplier: Jackson Fencing or similar approved Refer to: TVC0024-WWA-V2-ZZ-GD-L-0109
-  Q40 570A - Gate Type 01 - 1.2m Wide Single Leaf Welded Mesh Gate to match fence type Supplier: Jackson Fencing or similar approved Refer to: TVC0024-WWA-V2-ZZ-GD-L-0109
-  Q40 570B - Gate Type 02 - 2.0m wide Double Leaf Welded Mesh Gate Supplier: Jackson Fencing or similar approved Refer to: TVC0024-WWA-V2-ZZ-GD-L-0109
-  Q40 570C - Gate Type 03 - 1.2m Wide Single Leaf Welded Mesh Gate Supplier: Jackson Fencing or similar approved Refer to: TVC0024-WWA-V2-ZZ-GD-L-0109
-  Q40 570D - Gate Type 04 - 5.2m Wide Large double leaf gates Supplier: Jackson Fencing or similar approved Refer to: TVC0024-WWA-V2-ZZ-GD-L-0109
-  Q40 570E - Gate Type 05 - 5.2m Wide Large single leaf gates Supplier: Jackson Fencing or similar approved Refer to: TVC0024-WWA-V2-ZZ-GD-L-0109
-  Q40 570F - Gate Type 06 - 3m Double leaf gate Euroguard, Twin Mesh and Rolled top Supplier: Jackson Fencing or similar approved Refer to: TVC0024-WWA-V2-ZZ-GD-L-0109
-  Q40 570G - Gate Type 07 - 1.2m Single leaf gate Supplier: Jackson Fencing or similar approved Refer to: TVC0024-WWA-V2-ZZ-GD-L-0109
-  Existing Planting Retained
-  Proposed Planting
-  Amenity Grass
-  Wildflower Meadow

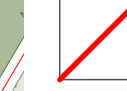-  Q24 115 - Surface Type 01 - Hydropave Braemar Supplier: Tobermore or similar approved Size: 300x200x80mm / Colour: Alto Silver Ground Texture Refer to: TVC0024-WWA-V2-ZZ-DR-L-0501 / D01 & D02
-  Q24 115A - Surface Type 02 - Hydropave Braemar Supplier: Tobermore or similar approved Size: 300x200x80mm / Colour: Jura Grey Ground Textured Refer to: TVC0024-WWA-V2-ZZ-DR-L-0501 / D03 & D04
-  Q24 110 - Surface Type 03 - Braemar Supplier: Tobermore or similar approved Size: 300x100x80mm / Colour: Islay Rose/ Ground Texture Refer to: TVC0024-WWA-V2-ZZ-DR-L-0501 / D05 & D06
-  Q24 115B - Surface Type 04 - Hydropave Pedesta Supplier: Tobermore or similar approved Size: 200 x100 x 80mm / Colour: Charcoal (50%) & Bracke Refer to: TVC0024-WWA-V2-ZZ-DR-L-0501 / D07 / D08
-  Q22 127B - Surface Type 05a - Permeable Asphalt Permeable Ulticolour Supplier: Tarmac or similar approved / Colour: Buff Refer to: TVC0024-WWA-V2-ZZ-DR-L-0501 / D09
-  Q22 127C - Surface Type 05b - Permeable Asphalt Permeable Ulticolour Supplier: Tarmac or similar approved / Colour: Blue Refer to: TVC0024-WWA-V2-ZZ-DR-L-0501 / D09
-  Q23 225 - Surface Type 06 - Porous resin bound surface 6mm aggregate Resin Bound Supplier: Addgrip or similar approved / Colour: Dorset Gold Refer to: TVC0024-WWA-V2-ZZ-DR-L-0501 / D10
-  Q23 360 - Surface Type 07 - Wetpour Safety Surface Supplier: RTC Safety Surfaces or similar approved Colour: Terracotta Red Refer to: TVC0024-WWA-V2-ZZ-DR-L-0501 / D11
-  Q22 170 - Surface Type 08 - Non Permeable Vehicular Asphalt Supplier: Tarmac or similar approved Colour: Light Grey To engineers specification

-  Red Line Boundary
-  Proposed Building hatch
-  Building canopy

Awaiting further information regarding gate access and the fencing line.

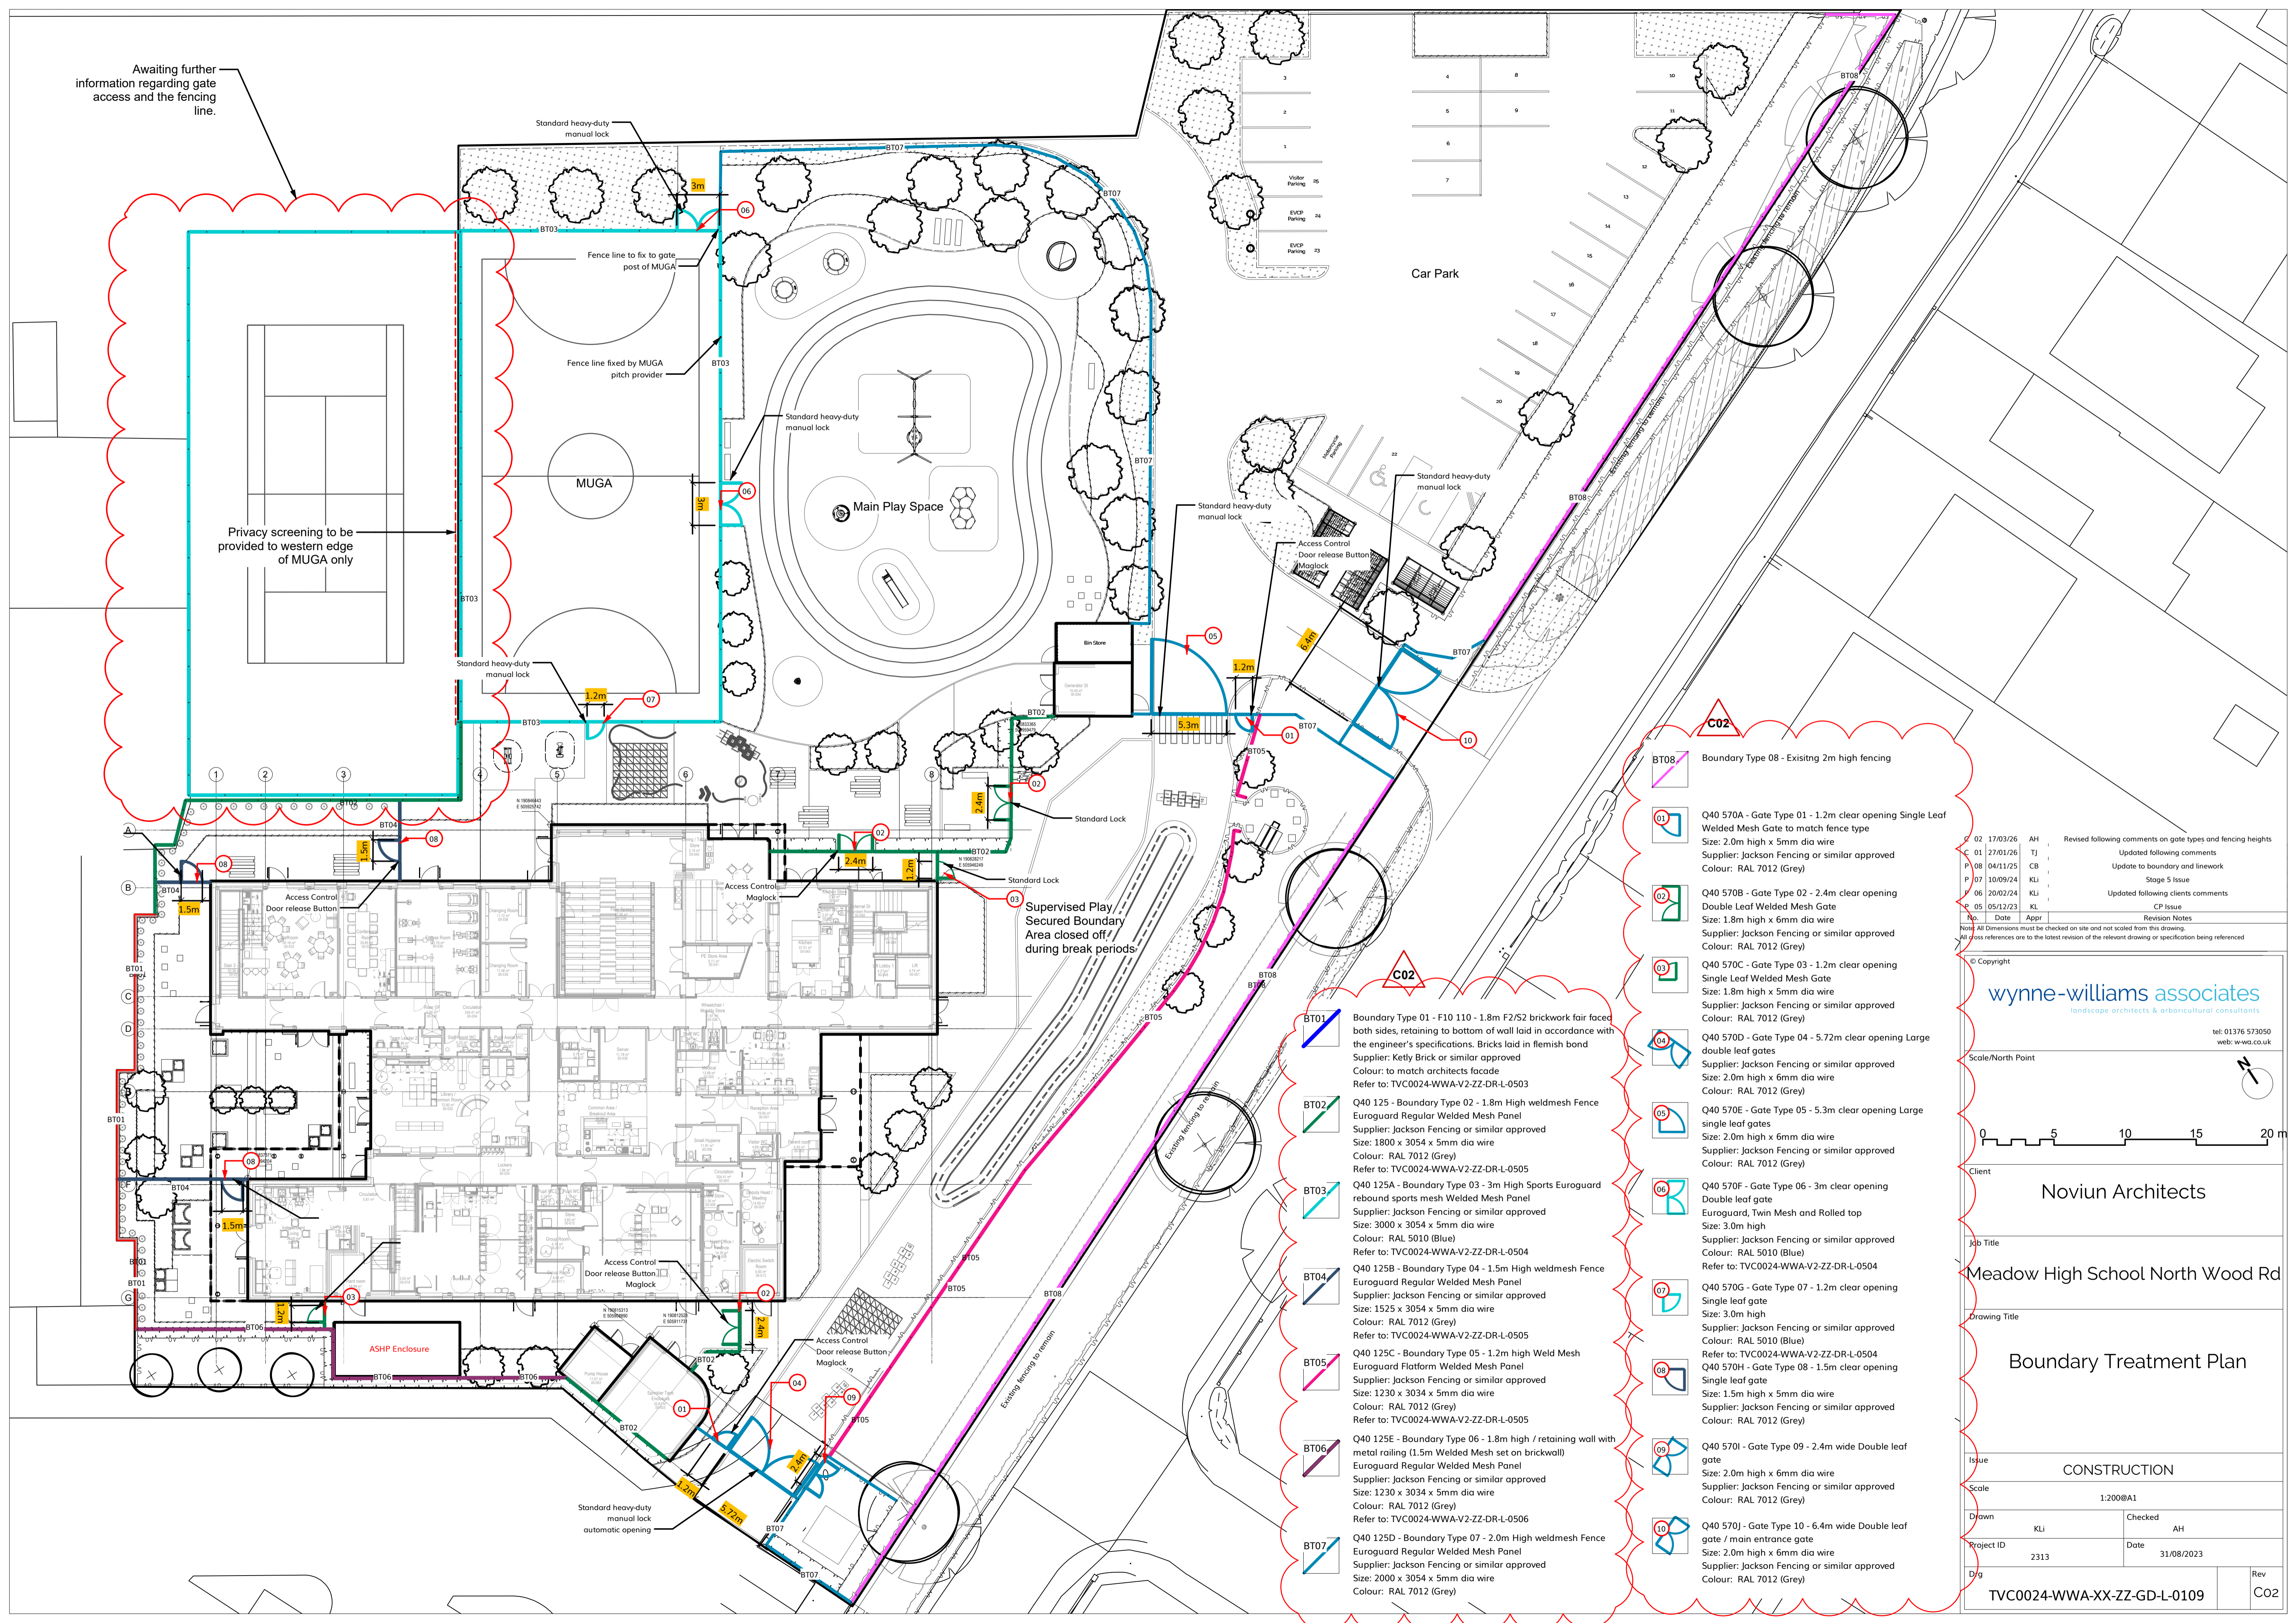

Privacy screening to be provided to western edge of MUGA only

Standard heavy-duty manual lock

Fence line to fix to gate post of MUGA

Fence line fixed by MUGA pitch provider

Standard heavy-duty manual lock

Standard heavy-duty manual lock

Standard heavy-duty manual lock

Car Park

Standard heavy-duty manual lock

Standard heavy-duty manual lock

Standard heavy-duty manual lock

Standard heavy-duty manual lock

Standard heavy-duty manual lock

Standard heavy-duty manual lock

Standard heavy-duty manual lock

Standard heavy-duty manual lock

Standard heavy-duty manual lock

Standard heavy-duty manual lock

Standard heavy-duty manual lock

Standard heavy-duty manual lock

Standard heavy-duty manual lock

Standard heavy-duty manual lock

Access Control Door release Button Maglock

Access Control Door release Button Maglock

Access Control Door release Button Maglock

Access Control Door release Button Maglock

Access Control Door release Button Maglock

Access Control Door release Button Maglock

Access Control Door release Button Maglock

Access Control Door release Button Maglock

Access Control Door release Button Maglock

Standard heavy-duty manual lock automatic opening

Supervised Play Secured Boundary Area closed off during break periods

Boundary Type 01 - F10 110 - 1.8m F2/S2 brickwork fair faced both sides, retaining to bottom of wall laid in accordance with the engineer's specifications. Bricks laid in Flemish bond  
Supplier: Kelly Brick or similar approved  
Colour: to match architects facade  
Refer to: TVC0024-WWA-V2-ZZ-DR-L-0503

Q40 125 - Boundary Type 02 - 1.8m High weldmesh Fence Euroguard Regular Welded Mesh Panel  
Supplier: Jackson Fencing or similar approved  
Size: 1800 x 3054 x 5mm dia wire  
Colour: RAL 7012 (Grey)  
Refer to: TVC0024-WWA-V2-ZZ-DR-L-0505

Q40 125A - Boundary Type 03 - 3m High Sports Euroguard rebound sports mesh Welded Mesh Panel  
Supplier: Jackson Fencing or similar approved  
Size: 3000 x 3054 x 5mm dia wire  
Colour: RAL 5010 (Blue)  
Refer to: TVC0024-WWA-V2-ZZ-DR-L-0504

Q40 125B - Boundary Type 04 - 1.5m High weldmesh Fence Euroguard Regular Welded Mesh Panel  
Supplier: Jackson Fencing or similar approved  
Size: 1525 x 3054 x 5mm dia wire  
Colour: RAL 7012 (Grey)  
Refer to: TVC0024-WWA-V2-ZZ-DR-L-0505

Q40 125C - Boundary Type 05 - 1.2m high Weld Mesh Euroguard Platform Welded Mesh Panel  
Supplier: Jackson Fencing or similar approved  
Size: 1230 x 3034 x 5mm dia wire  
Colour: RAL 7012 (Grey)  
Refer to: TVC0024-WWA-V2-ZZ-DR-L-0505

Q40 125E - Boundary Type 06 - 1.8m high / retaining wall with metal railing (1.5m Welded Mesh set on brickwall) Euroguard Regular Welded Mesh Panel  
Supplier: Jackson Fencing or similar approved  
Size: 1230 x 3034 x 5mm dia wire  
Colour: RAL 7012 (Grey)  
Refer to: TVC0024-WWA-V2-ZZ-DR-L-0506

Q40 125D - Boundary Type 07 - 2.0m High weldmesh Fence Euroguard Regular Welded Mesh Panel  
Supplier: Jackson Fencing or similar approved  
Size: 2000 x 3054 x 5mm dia wire  
Colour: RAL 7012 (Grey)

Boundary Type 08 - Existing 2m high fencing

Q40 570A - Gate Type 01 - 1.2m clear opening Single Leaf Welded Mesh Gate to match fence type  
Size: 2.0m high x 5mm dia wire  
Supplier: Jackson Fencing or similar approved  
Colour: RAL 7012 (Grey)

Q40 570B - Gate Type 02 - 2.4m clear opening Double Leaf Welded Mesh Gate  
Size: 1.8m high x 6mm dia wire  
Supplier: Jackson Fencing or similar approved  
Colour: RAL 7012 (Grey)

Q40 570C - Gate Type 03 - 1.2m clear opening Single Leaf Welded Mesh Gate  
Size: 1.8m high x 5mm dia wire  
Supplier: Jackson Fencing or similar approved  
Colour: RAL 7012 (Grey)

Q40 570D - Gate Type 04 - 5.72m clear opening Large double leaf gates  
Supplier: Jackson Fencing or similar approved  
Size: 2.0m high x 6mm dia wire  
Colour: RAL 7012 (Grey)

Q40 570E - Gate Type 05 - 5.3m clear opening Large single leaf gates  
Size: 2.0m high x 6mm dia wire  
Supplier: Jackson Fencing or similar approved  
Colour: RAL 7012 (Grey)

Q40 570F - Gate Type 06 - 3m clear opening Double leaf gate  
Euroguard, Twin Mesh and Rolled top  
Size: 3.0m high  
Supplier: Jackson Fencing or similar approved  
Colour: RAL 5010 (Blue)  
Refer to: TVC0024-WWA-V2-ZZ-DR-L-0504

Q40 570G - Gate Type 07 - 1.2m clear opening Single leaf gate  
Size: 3.0m high  
Supplier: Jackson Fencing or similar approved  
Colour: RAL 5010 (Blue)  
Refer to: TVC0024-WWA-V2-ZZ-DR-L-0504

Q40 570H - Gate Type 08 - 1.5m clear opening Single leaf gate  
Size: 1.5m high x 5mm dia wire  
Supplier: Jackson Fencing or similar approved  
Colour: RAL 7012 (Grey)

Q40 570I - Gate Type 09 - 2.4m wide Double leaf gate  
Size: 2.0m high x 6mm dia wire  
Supplier: Jackson Fencing or similar approved  
Colour: RAL 7012 (Grey)


Q40 570J - Gate Type 10 - 6.4m wide Double leaf gate / main entrance gate  
Size: 2.0m high x 6mm dia wire  
Supplier: Jackson Fencing or similar approved  
Colour: RAL 7012 (Grey)

No.	Date	Appr	Revision Notes
C 02	17/03/26	AH	Revised following comments on gate types and fencing heights
C 01	27/01/26	TJ	Updated following comments
P 08	04/11/25	CB	Update to boundary and linework
P 07	10/09/24	KLI	Stage 5 Issue
P 06	20/02/24	KLI	Updated following clients comments
P 05	05/12/23	KL	CP Issue

© Copyright

**wynne-williams associates**  
landscape architects & arboricultural consultants

tel: 01376 573050  
web: www.co.uk

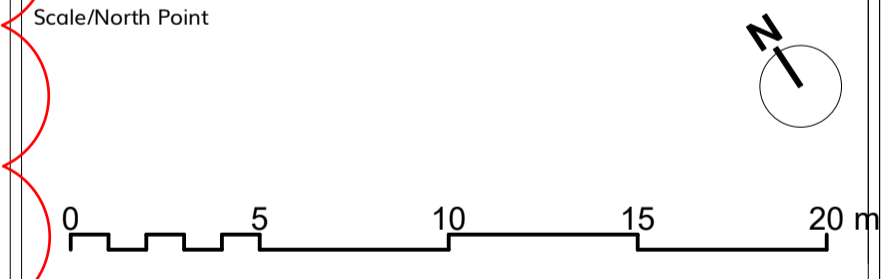

Client: **Noviun Architects**

Job Title: **Meadow High School North Wood Rd**

Drawing Title: **Boundary Treatment Plan**

Issue	CONSTRUCTION		
Scale	1:200@A1		
Drawn	KLI	Checked	AH
Project ID	2313	Date	31/08/2023
Dwg	TVC0024-WWA-XX-ZZ-GD-L-0109		Rev
			CO2

# Wardale® Cycle Shelter

BXMW/WAR

**broxap**<sup>®</sup>  
street furniture




The Wardale® Cycle Shelter is our best selling and most versatile shelter.

## Features:

- Polycarbonate End Panels Included
- Hot dipped galvanised to BS EN 10245:2022
- Wide range of standard RAL/BS colour options
- Optional PROTEX™ finish with nano-powder coating for superior corrosion protection and longer lifespan
- Robust modular construction featuring load bearing purlins
- Welded end frames and purlin section made from heavy-duty box section assembled with anti-tamper high strength bolts
- Anti-climb end frames
- Bottom purlin provides anti-crawl bar on level surface
- BREEAM and Code for Sustainable Homes Compliant



☎ 01782 564411  
✉ [info@broxap.com](mailto:info@broxap.com)  
🌐 [www.broxap.com](http://www.broxap.com)

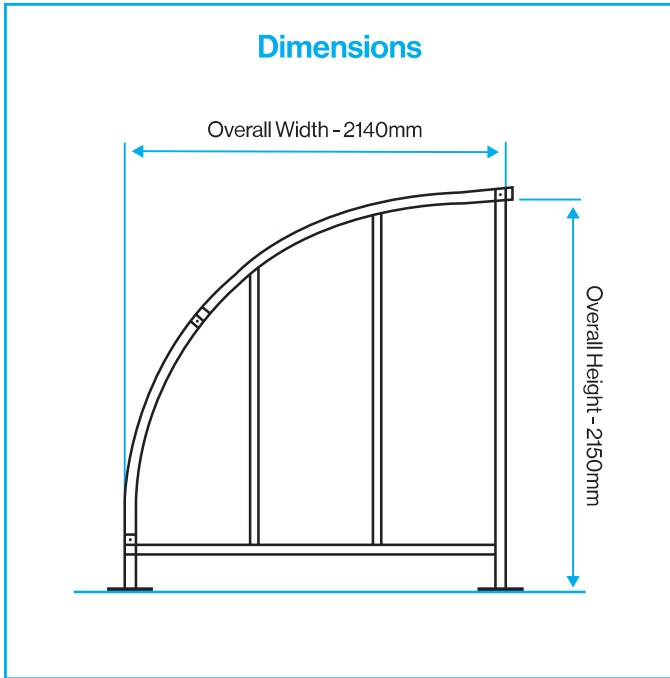

### Standard RAL/BS Colours

RAL 9005	RAL 9016	RAL 9006
BS 4800 00 A 05	BS 4800 10 A 07	RAL 7016
RAL 6005	BS 4800 14 C 39	RAL 5015
RAL 5013	BS 4800 20 C 40	RAL 3020
RAL 1023		

### Product Details

<b>Product Name</b>	Wardale® Cycle Shelter
<b>Product Code</b>	BXMW/WAR
<b>Dimensions</b>	2140 x 2150 mm
<b>Lengths &amp; Capacities</b>	2000mm (4 Cycles) 3600mm (8 Cycles) 4100mm (10 Cycles) 5000mm (12 Cycles) 6000mm (14 Cycles)
<b>Framework</b>	Galvanised steel
<b>Cladding</b>	4mm Clear View PETg UV 5mm Clear View PETg UV Trapezoidal Roof Cladding Opal Roof Cladding
<b>Weather Resistance</b>	Cladding is UV Stabilised Wind resistant to 23m/s
<b>Fire Resistance</b>	Cladding is fire tested to EN ISO 11925-2
<b>Finish Options</b>	Hot-Dip Galvanised to BS EN ISO 146:2022 Hot-Dip Galvanised to BS EN IOS 146:2022 & Polyester Power Coated Hot-Dip Galvanised with Duplex (Zinc Coated) Powder Coated (costal) 180-240 overall dft
<b>Additional Options</b>	Polyester powder coated in any standard RAL/BS colour Swinging/Sliding security gates Mechanical or keyed locks Further anti crawl bars Helmet lockers LED or solar lighting Full Installation Service
<b>Fixing</b>	Surface mounted base plates Submerged base plates Extended adjustable base plates