



HOMES DESIGN

40 WISE LANE
MILL HILL
LONDON NW7 2RE
MOB: 07946 872537

www.homesdesignltd.co.uk

title
EXISTING SECTION & ROOF PLANS

project
102 Green Lane Northwood Middlesex HA6 1AJ


drawing no
ABC503/1002

drawn by
R. L



contract no.
ABC503

scale
1:100 @ A3

date
08/2024

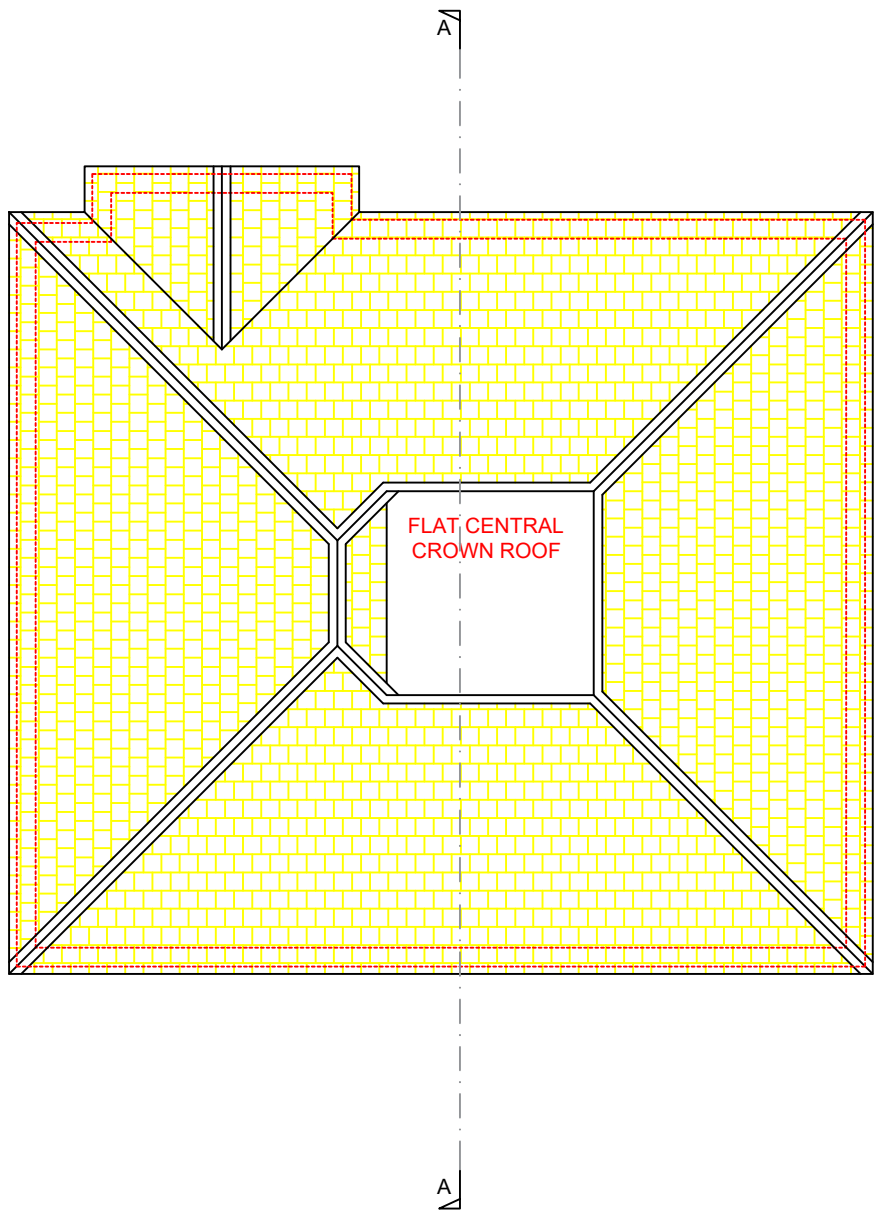

EXISTING ROOF PLAN

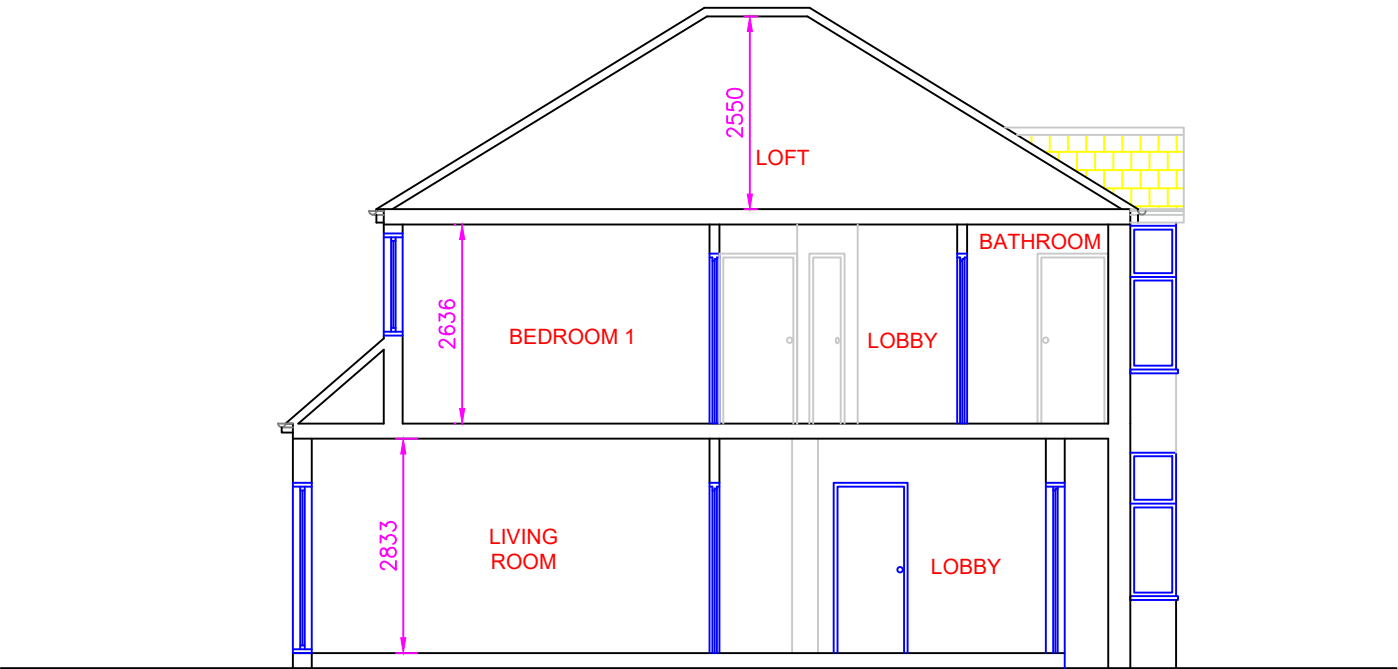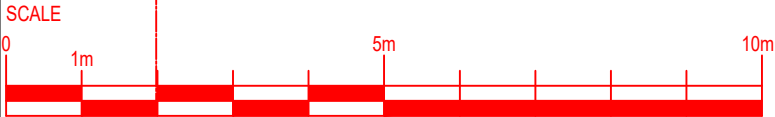

EXISTING SECTION AA