




40 WISE LANE
MILL HILL
LONDON NW7 2RE
MOB: 07946 872537

www.homesdesignltd.co.uk


title		EXISTING ELEVATIONS	
project		102 Green Lane Northwood Middlesex HA6 1AJ	
drawing no		ABC503/4000 rev A	
drawn by		R. L	contract no. ABC503
scale		1:100 @ A3	date 10/2024

VOLUME D: HISTORICAL ROOF EXTENSION TO BE
CALCULATED WITHIN THE ALLOWANCE CALCULATIONS

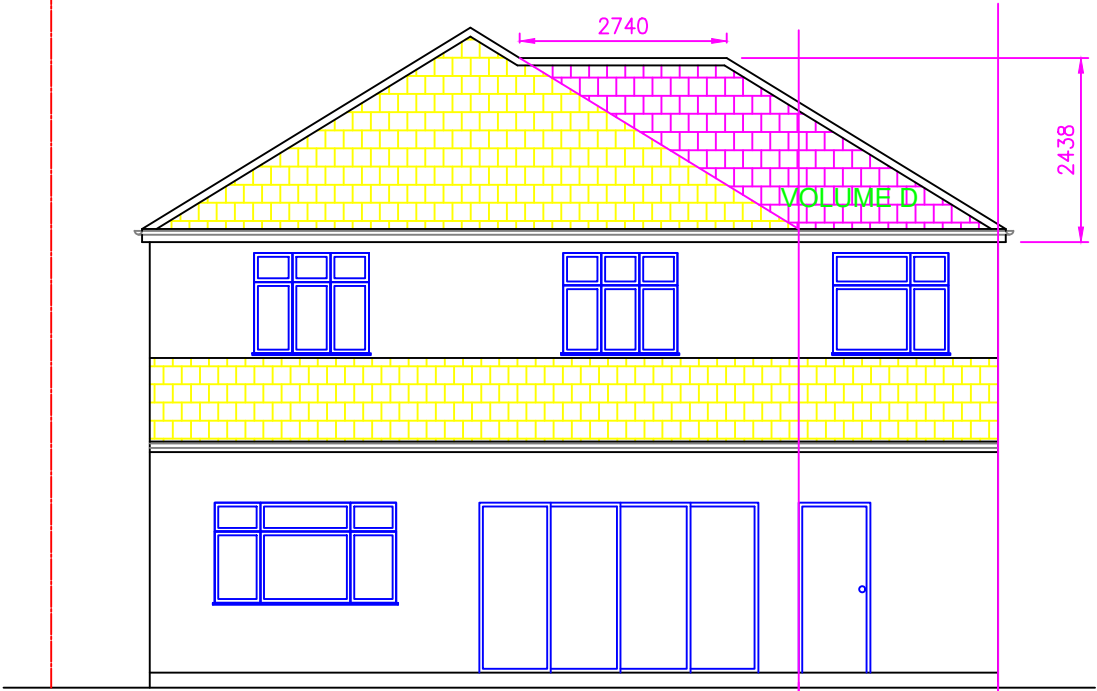

EXISTING REAR ELEVATION


HISTORICAL
2-STOREY SIDE
EXTENSION

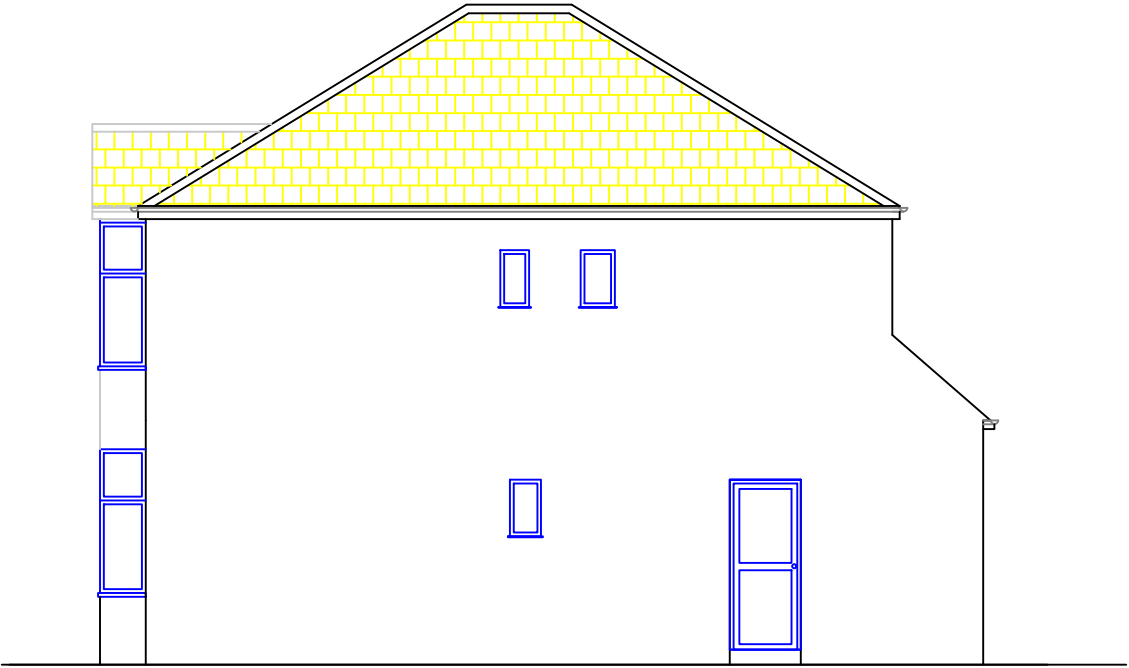


EXISTING RIGHT SIDE ELEVATION



EXISTING FRONT ELEVATION

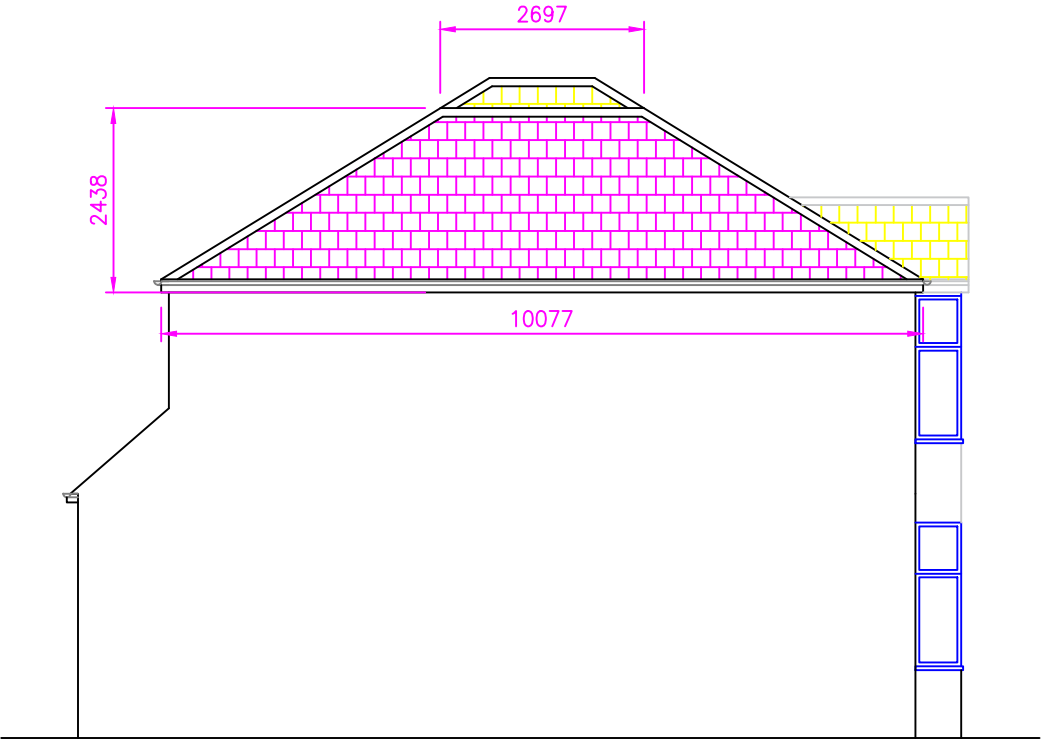

EXISTING LEFT SIDE ELEVATION

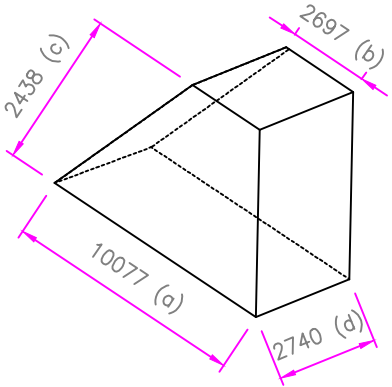

VOLUME D (USED IN PAST EXTENSION)

Volume of D = $\frac{(a+b) \times c}{2} \times d$
 $\frac{(10.077 + 2.697) \times 2.438}{2} \times 2.740 = 41.801$
EXISTING ROOF VOLUME D = 41.801m³

