




HOMES DESIGN


40 WISE LANE
MILL HILL
LONDON NW7 2RE
MOB: 07946 872537

www.homesdesignltd.co.uk

title		PROPOSED LOFT & ROOF PLANS	
project		102 Green Lane Northwood Middlesex HA6 1AJ	
drawing no		ABC503/6001 rev A	
drawn by		R. L	contract no. ABC503
scale		1:100 @ A3	date 03/2025

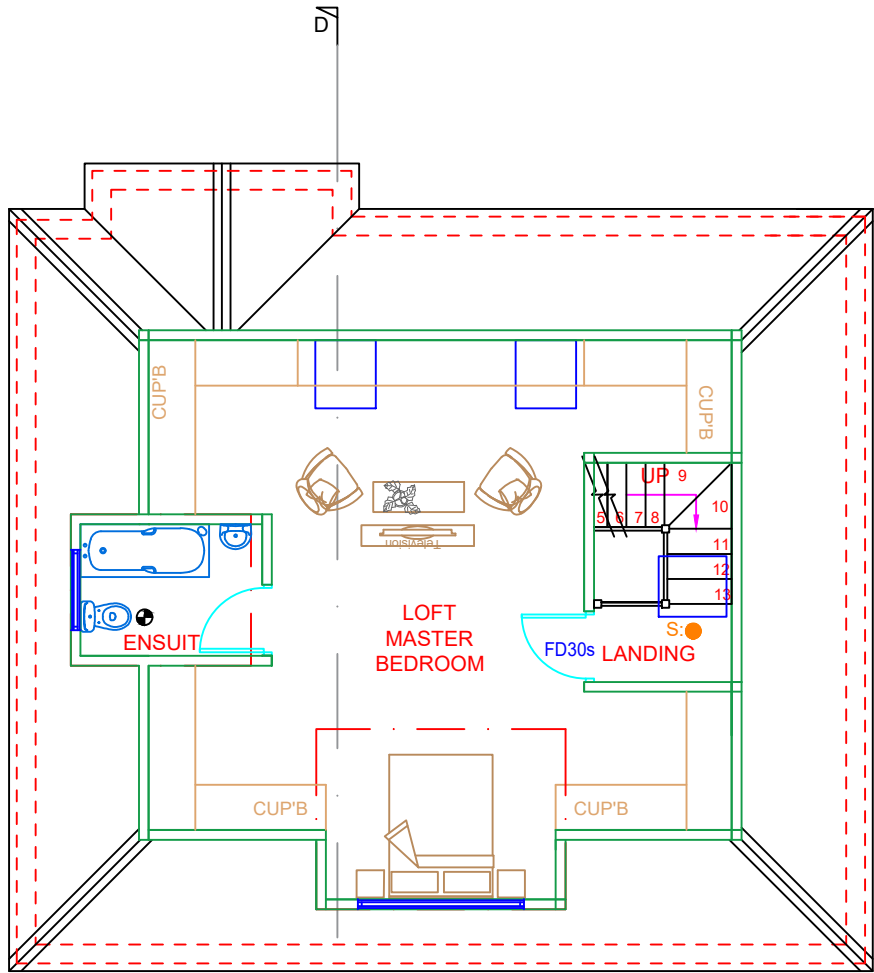

PROPOSED LOFT PLAN

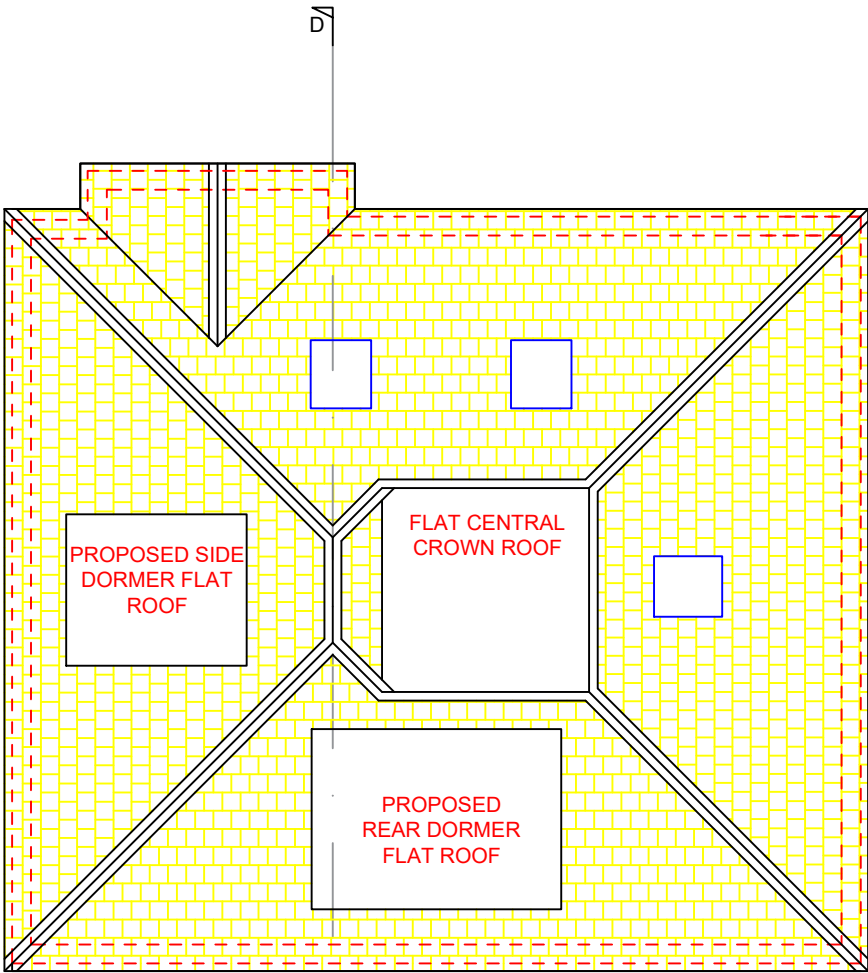

PROPOSED ROOF PLAN

