


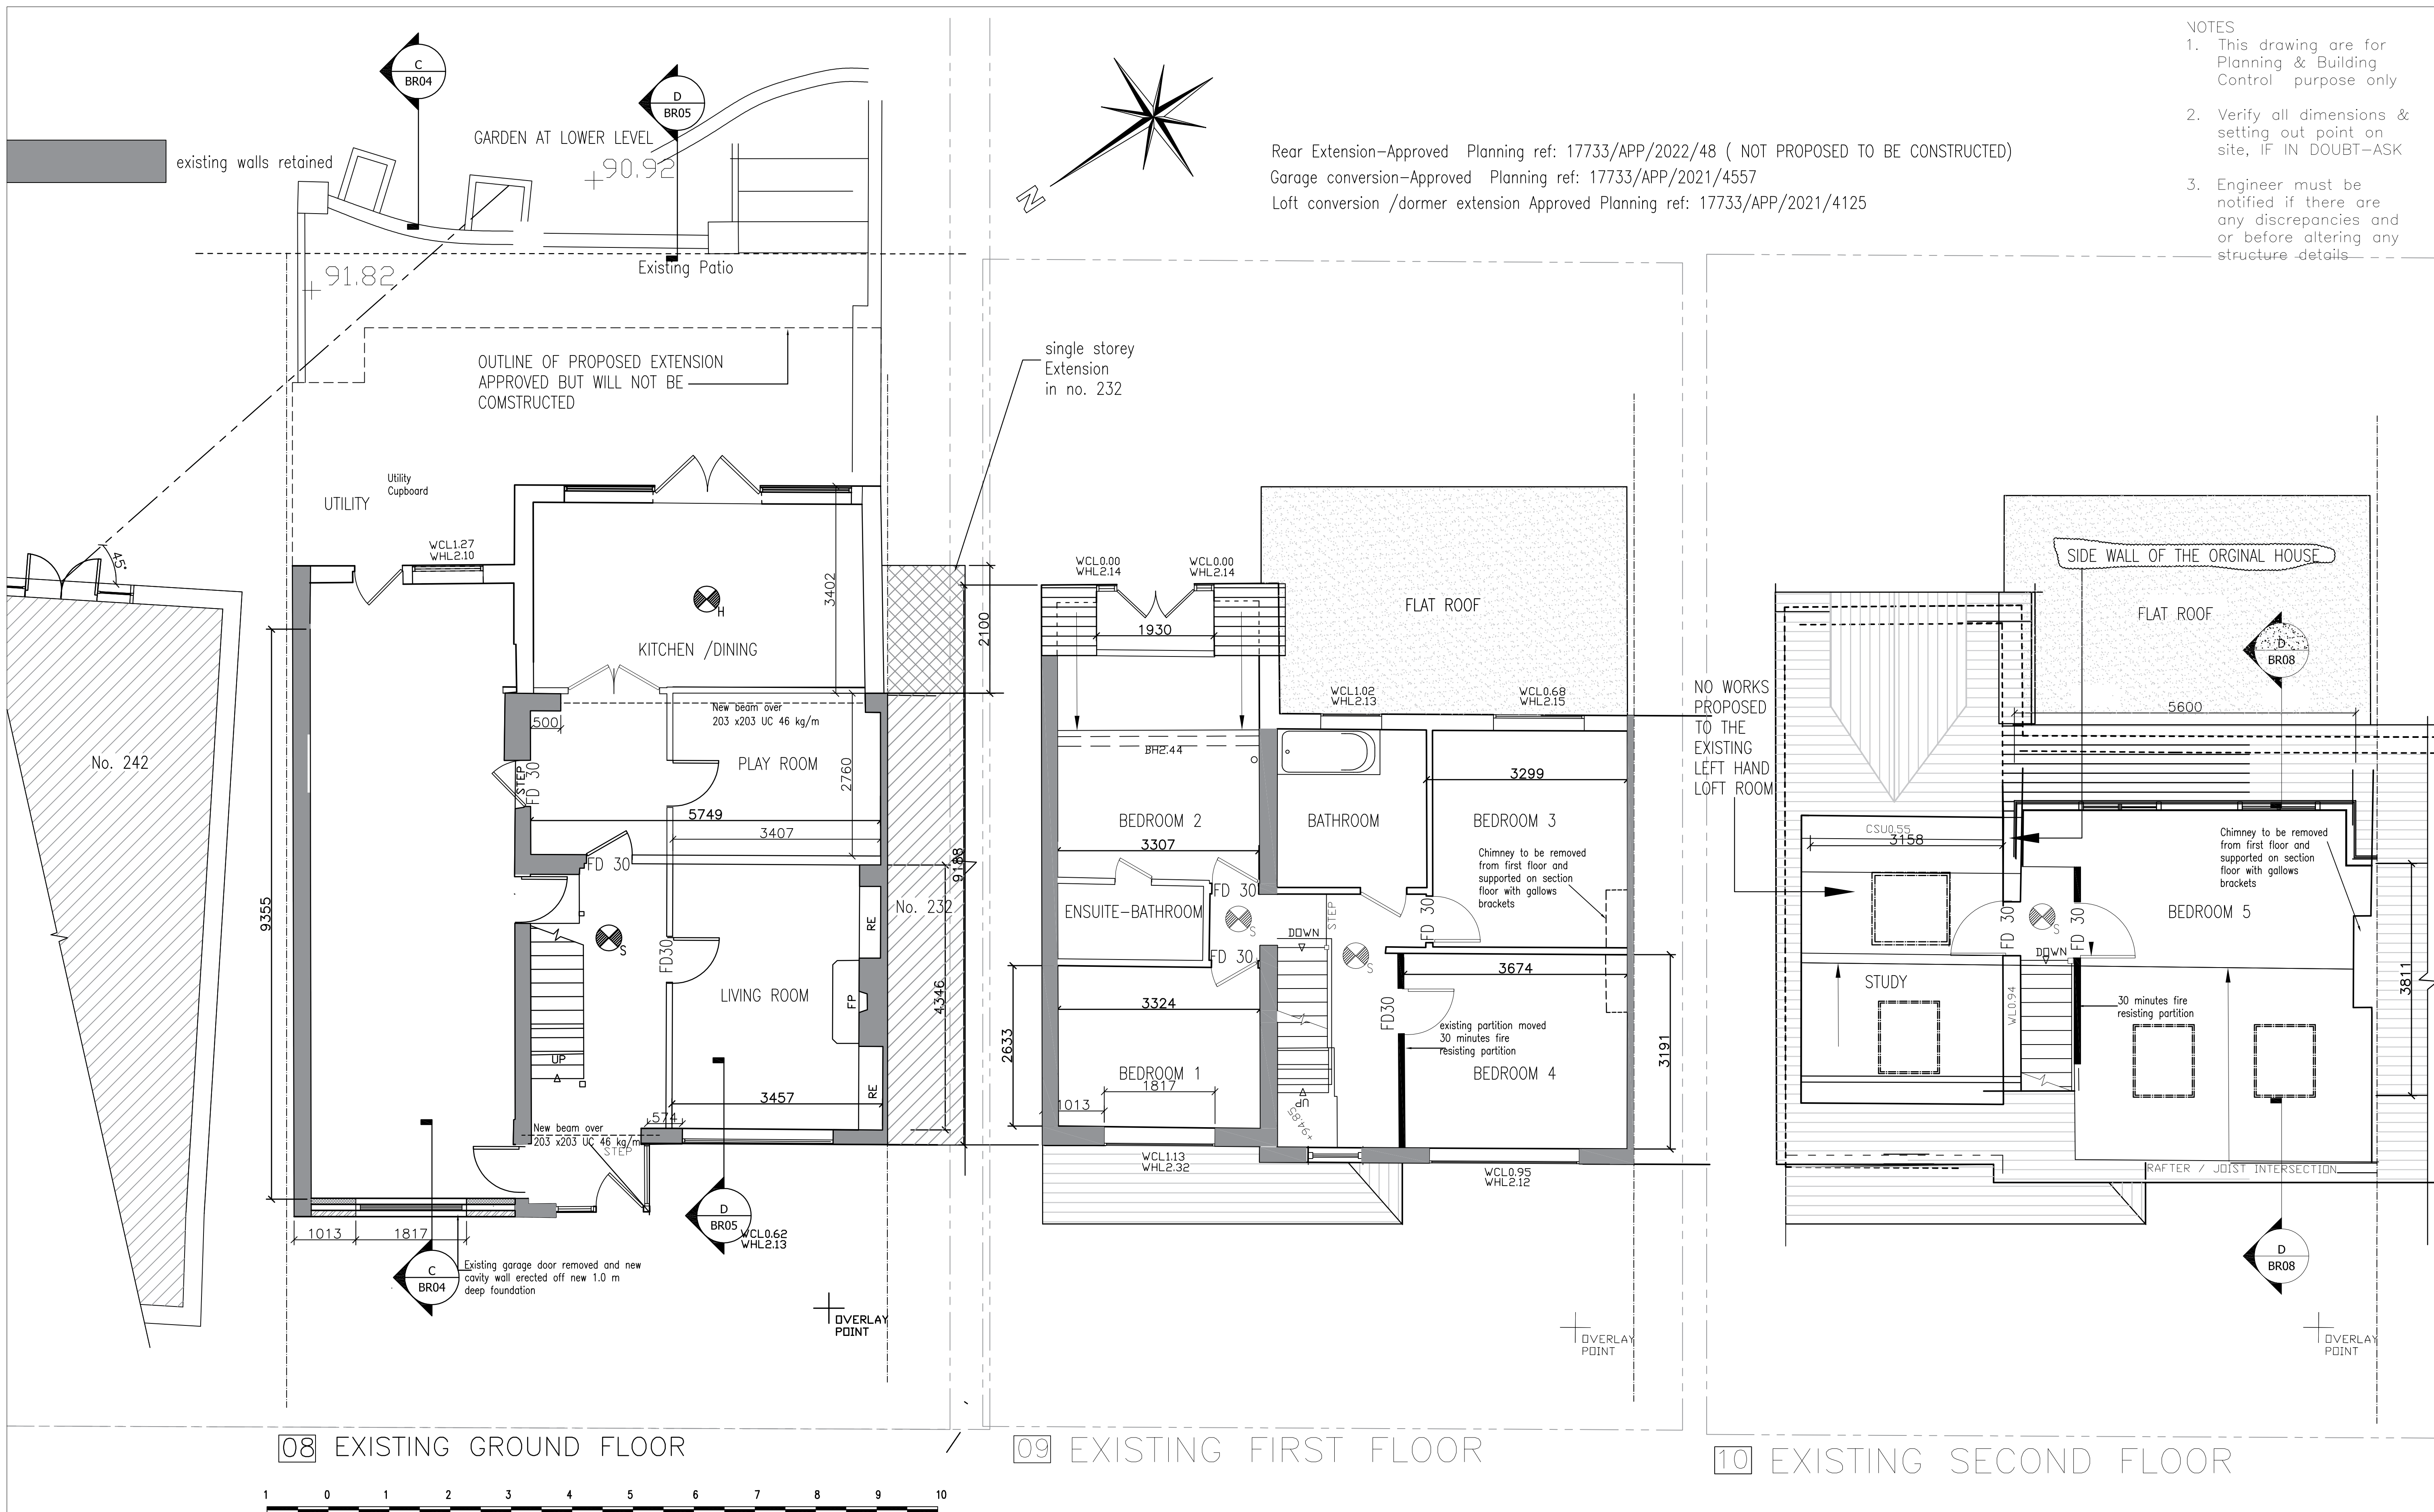

- NOTES
1. This drawing are for Planning & Building Control purpose only
 2. Verify all dimensions & setting out point on site, IF IN DOUBT-ASK
 3. Engineer must be notified if there are any discrepancies and or before altering any structure details

Rear Extension-Approved Planning ref: 17733/APP/2022/48 (NOT PROPOSED TO BE CONSTRUCTED)
Garage conversion-Approved Planning ref: 17733/APP/2021/4557
Loft conversion /dormer extension Approved Planning ref: 17733/APP/2021/4125



Lotus Consultants Limited
Design. Construction. Management

Address: 37 Woodfield Rise Bushey Hertsfordshire WD23 4QR
e: enquiries@lotusltd.co.uk web: www.lotusltd.co.uk
m: 0772544 1065 t: 0208 950 2143
© Copyright Lotus Consultants Ltd.

No.	Description	Date
-	-	-

Client name
Kishan & Amisha Thakrar
Project address
**234 Northwood Road
Harefield
UB9 6PT**

Project description
**Proposed 1st Floor Rear Dormer, and
Re-modeling the house**

Sheet name
EXISTING FLOOR PLANS
Project number
2106
Date: **Feb 2024**
Drawn: **OP**
Checked:

Project stage
PLANNING
Drawing No.
EX 04-NR-FLOOR PLANS
Scale: **1:50 @ A1 & 1:100 @A3** Rev. -

- NOTES
1. This drawing are for Planning & Building Control purpose only
 2. Verify all dimensions & setting out point on site, IF IN DOUBT-ASK
 3. Engineer must be notified if there are any discrepancies and or before altering any structure details


Rear Extension-Approved Planning ref: 17733/APP/2022/48 (NOT PROPOSED TO BE CONSTRUCTED)
Garage conversion-Approved Planning ref: 17733/APP/2021/4557
Loft conversion /dormer extension Approved Planning ref: 17733/APP/2021/4125



11 EXISTING FRONT (NORTH) ELEVATIONS



12 EXISTING REAR (SOUTH) ELEVATIONS

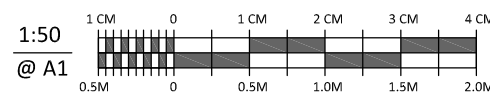

Lotus Consultants Limited
Design. Construction. Management

Address: 37 Woodfield Rise Bushey Hertfordshire WD23 4QR
e: enquiries@lotusltd.co.uk web: www.lotusltd.co.uk
m: 0772544 1065 t: 0208 950 2143
© Copyright Lotus Consultants Ltd.

No.	Description	Date
-	-	-

Client name
Kishan & Amisha Thakrar
Project address
**234 Northwood Road
Harefield
UB9 6PT**

Project description
**Proposed 1st Floor Rear Dormer, and
Re-modeling the house**

Sheet name
EXISTING FRONT & REAR ELEVATIONS
Project number **2106**
Date: **Mar2024**
Drawn: **OP**
Checked:

Project stage
PLANNING
Drawing No.
EX 05-NR-exg elevations(1)
Scale: **1:50 @ A1 & 1:100 @A3** Rev. -

- NOTES
1. This drawing are for Planning & Building Control purpose only
 2. Verify all dimensions & setting out point on site, IF IN DOUBT-ASK
 3. Engineer must be notified if there are any discrepancies and or before altering any structure details

Loft conversion /dormer extension Approved Planning ref: 17733/APP/2021/4125
Rear Extension-Approved Planning ref: 17733/APP/2022/48 (NOT PROPOSED TO BE CONSTRUCTED)

NOTE:
Roof lights shall not protude more than 150 mm beyond the plane of the slope of the original roof


Vertical tiles to dormer face and cheeks

PARTY WALL

Outline of extension

13 EXISTING SIDE (EAST) ELEVATIONS

14 EXISTING SIDE (WEST) ELEVATIONS

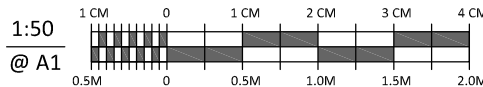

Lotus Consultants Limited
Design. Construction. Management

Address: 37 Woodfield Rise Bushey Hertsfordshire WD23 4QR
e: enquiries@lotusltd.co.uk web: www.lotusltd.co.uk
m: 0772544 1065 t: 0208 950 2143
© Copyright Lotus Consultants Ltd.

No.	Description	Date
-	-	-

Client name
Kishan & Amisha Thakrar
Project address
**234 Northwood Road
Harefield
UB9 6PT**

Project description
**Proposed 1st Floor Rear Dormer, and
Re-modeling the house**
-

Sheet name
EXISTING SIDE ELEVATIONS

Project number **2106**

Date: **Feb 2024**

Drawn: **OP**

Checked:

Project stage
PLANNING

Drawing No.

EX 06-NR-exg elevations (2)

Scale: **1:50 @ A1 & 1:100 @A3** Rev. -