



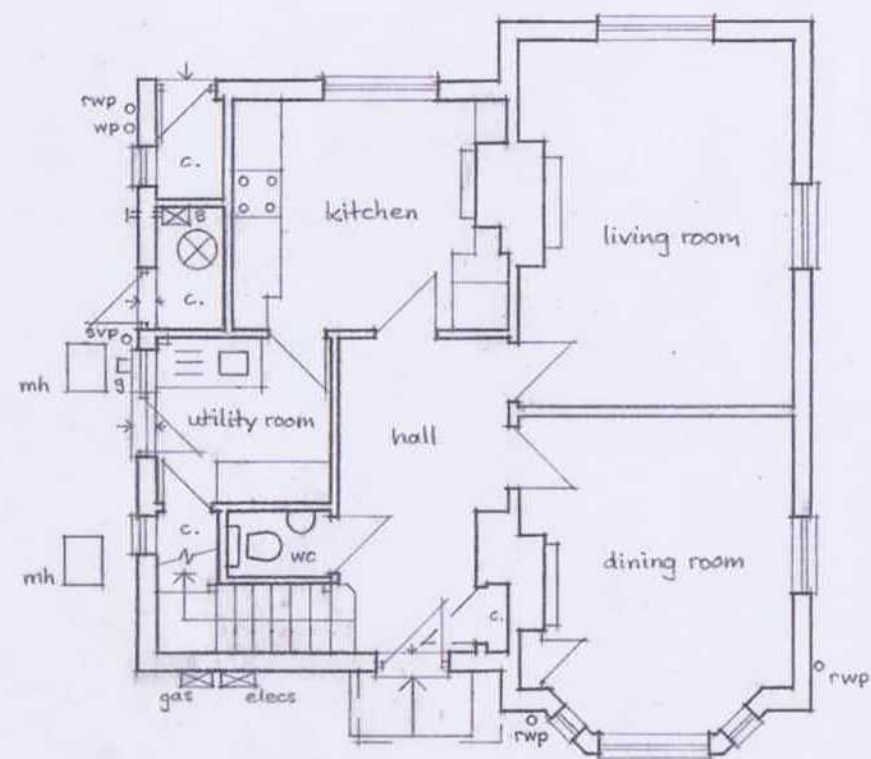

GROUND FLOOR PLAN

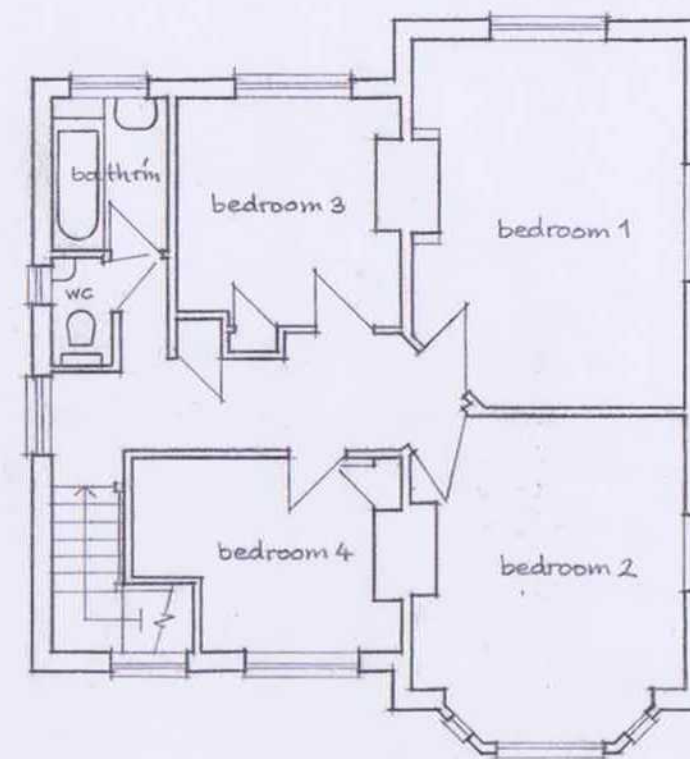

FIRST FLOOR PLAN



**STUART & BOWEN**

CHARTERED  
BUILDING SURVEYORS

STUART BOWEN & CO  
18 Pheasant Walk  
Chalfont St. Peter  
Bucks. SL9 0PW

Tel/fax: 01494 870680

**NOTES:**

All dimensions must be checked on site and not scaled from this drawing.

**Client**

TESSA DUNLOP

**Job Title**

Proposed side and rear extension to:  
29 Manor Road, Ruislip, Middlesex. HA4 7LA

**Scale**

1:100

**Drawn by** SB

Date SEPT, 2019

**Drawing Title**

EXISTING FLOOR PLANS

**Drg No.**

673.01

**Rev**




REAR ELEVATION

FFCL

FFL

GFL

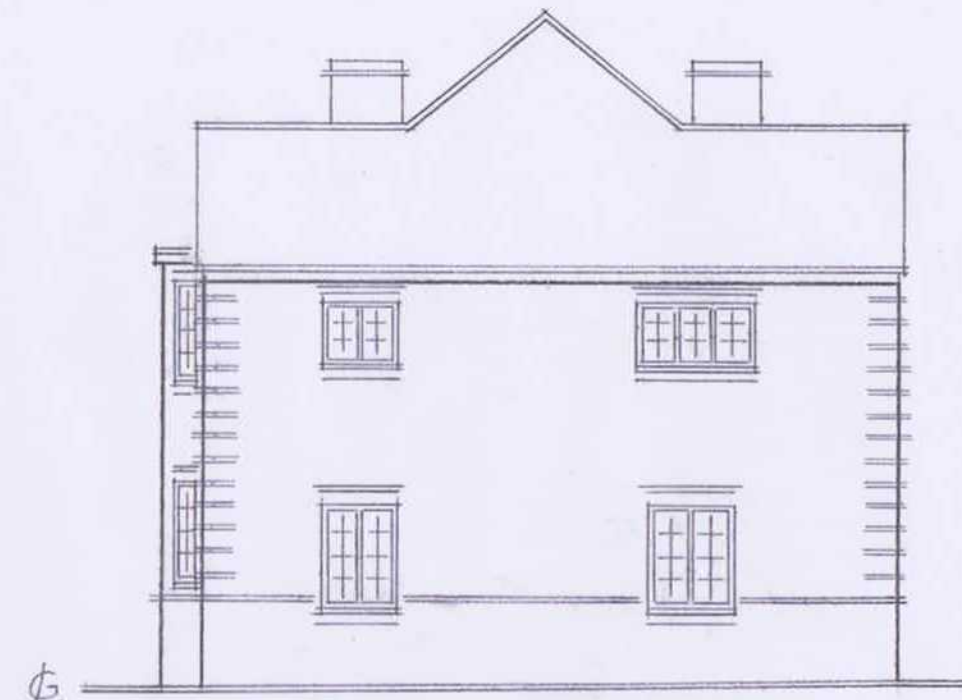

WEST SIDE ELEVATION



FRONT ELEVATION

FFCL

FFL

GFL



EAST SIDE ELEVATION

0 1 2 3 4 5  
METRES  
SCALE: 1/100

**STUART & BOWEN**  
CHARTERED  
BUILDING SURVEYORS

STUART BOWEN & CO  
18 Pheasant Walk  
Chalfont St. Peter  
Bucks. SL9 0PW  
Tel/fax: 01494 870680

**NOTES:**

All dimensions must be checked on site and not scaled from this drawing.

**Client**

TESSA DUNLOP

**Job Title**

Proposed side and rear extension to:  
29 Manor Road, Ruislip, Middlesex. HA4 7LA

**Scale**

1:100

**Drawn by** SB

**Date** SEPT, 2019


**Drawing Title**

EXISTING ELEVATIONS


**Drg No.**

673.02

**Rev**

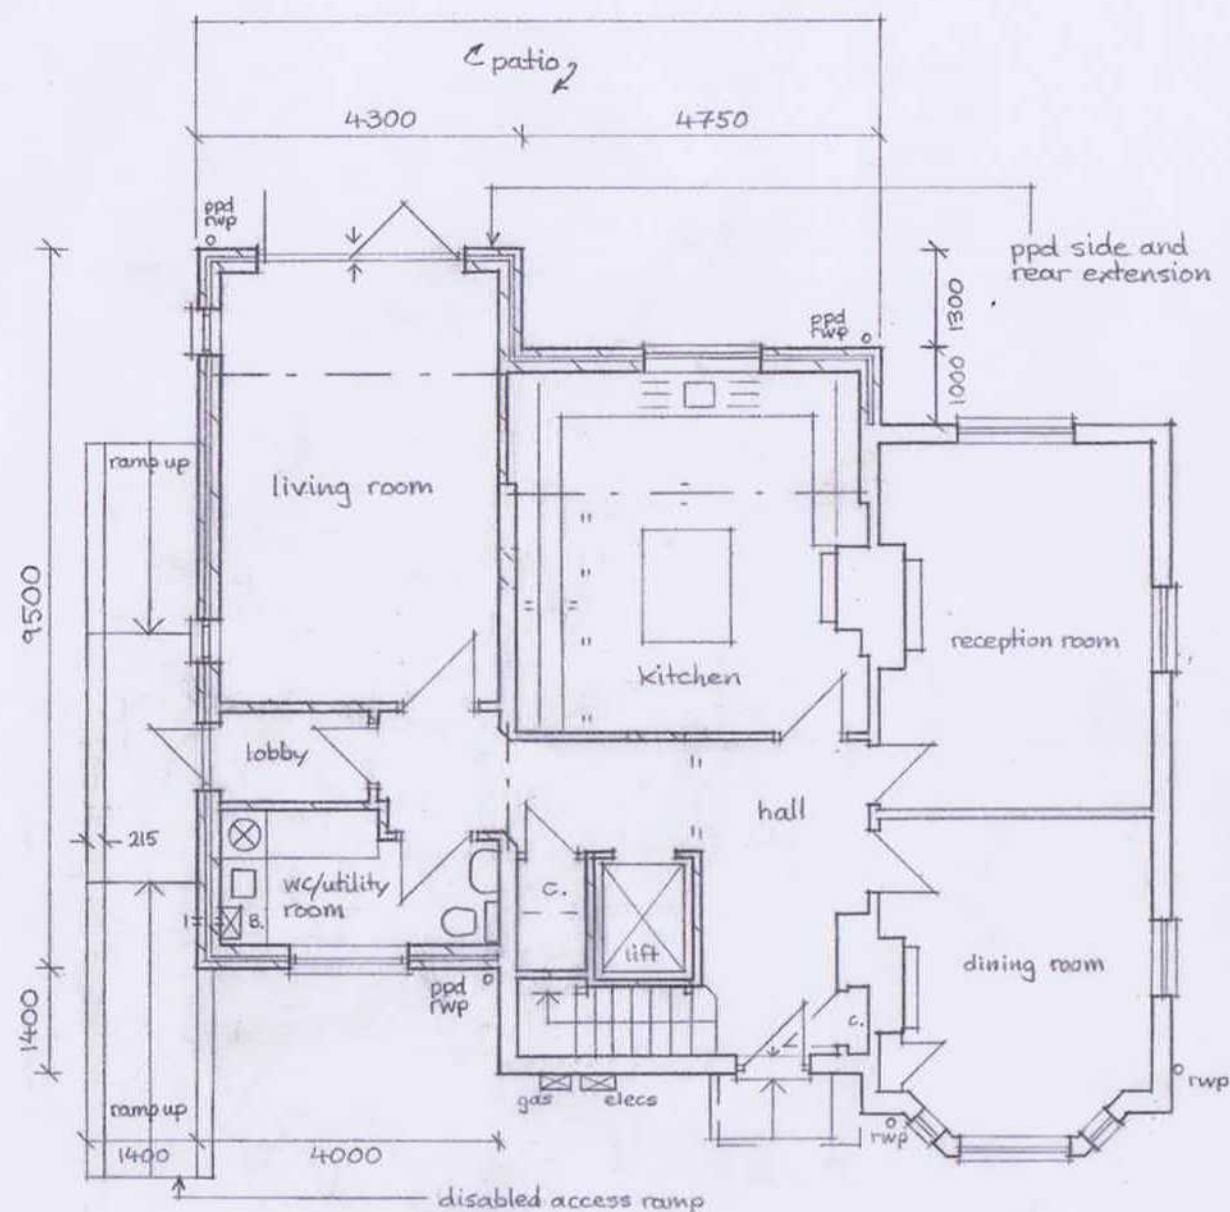


GROUND FLOOR PLAN

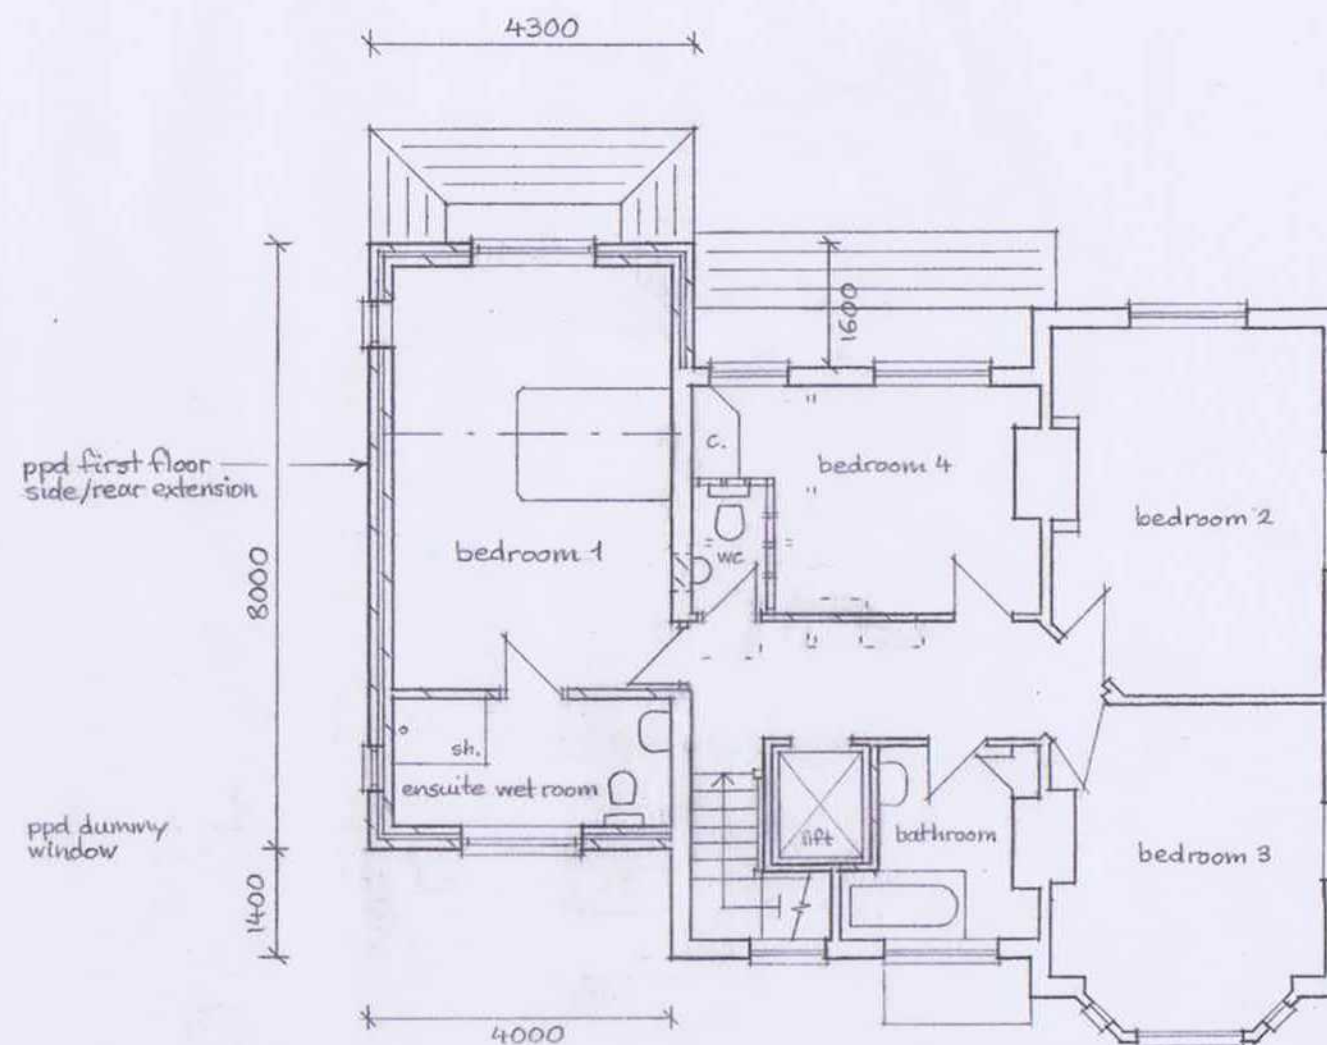

FIRST FLOOR PLAN

**NOTE:**

Proposed extension to be fully compliant with disabled access requirements to provide for applicant's long term medical condition.

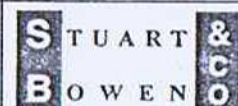

CHARTERED  
BUILDING SURVEYORS

STUART BOWEN & CO  
18 Pheasant Walk  
Chalfont St. Peter  
Bucks. SL9 0PW  
Tel/fax: 01494 870680

**NOTES:**

All dimensions in millimetres  
All proposed work shown hatched

All dimensions must be checked on site and not scaled from this drawing.

**Client**

TESSA DUNLOP

**Job Title**

Proposed side and rear extension to:  
29 Manor Road, Ruislip, Middlesex. HA4 7LA

**Scale**

1:100

Drawn by SB

Date SEPT, 2019

**Drawing Title**

PROPOSED FLOOR PLANS

**Drg No.**

673.03


**Rev**

R2



REAR ELEVATION

re-glaze in clear glass  
re-use extg kitchen window

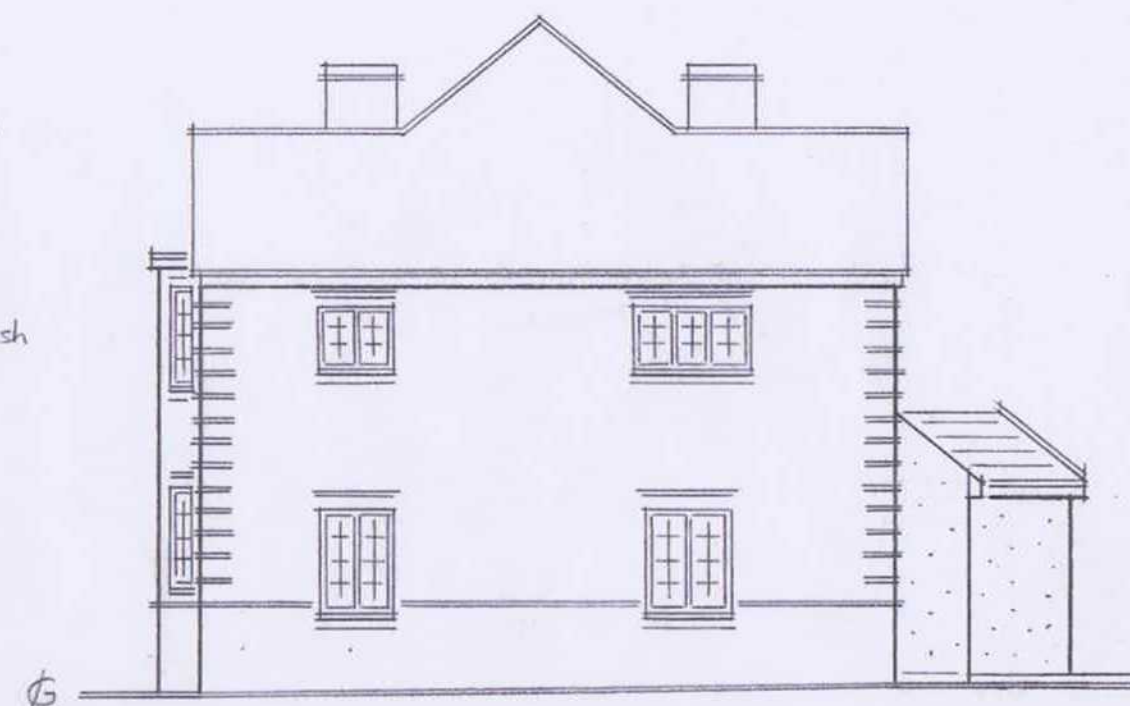

WEST SIDE ELEVATION




FRONT ELEVATION

ppd disabled access ramp;  
facing brk surround to match extg

ppd white uPVC casement windows (x2) with obscure glazing & opening vents min 1800 above floor level

ppd brick quoining to match extg  
ppd brick band course to match extg

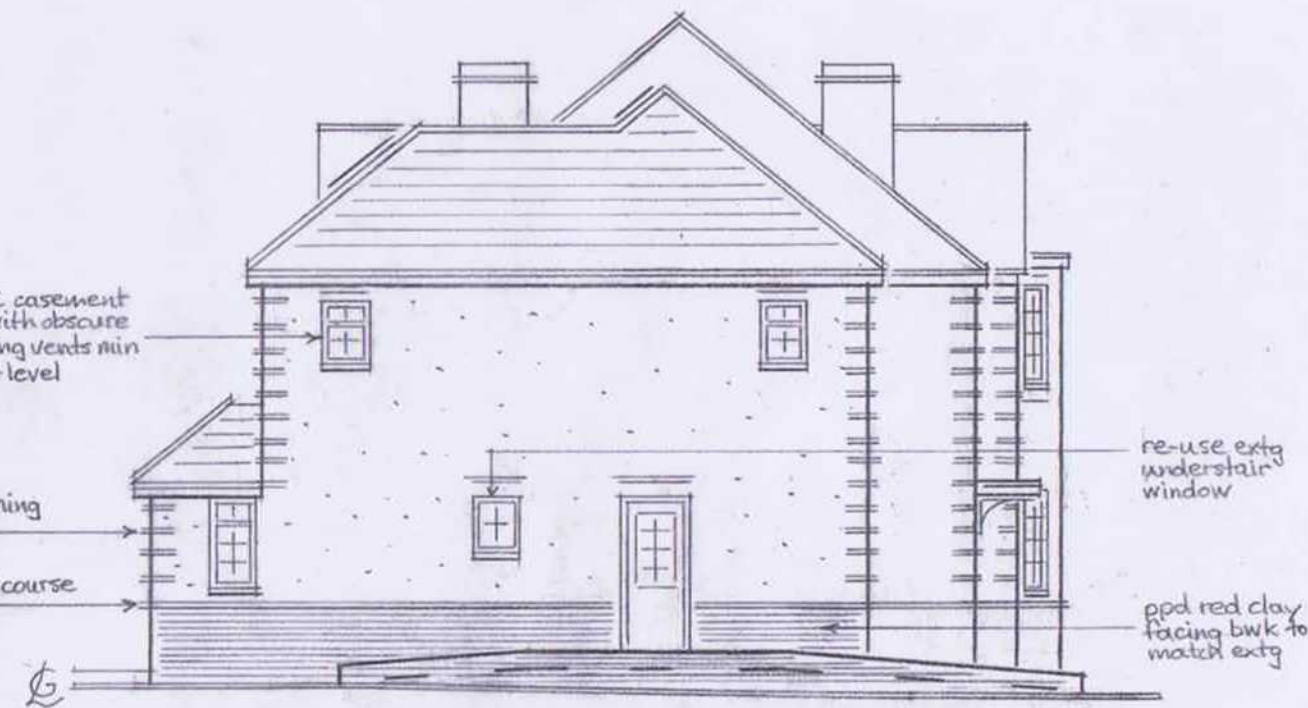

EAST SIDE ELEVATION

0 1 2 3 4 5  
METRES  
SCALE: 1/100

**STUART & BOWEN**

CHARTERED  
BUILDING SURVEYORS

STUART BOWEN & CO  
18 Pheasant Walk  
Chalfont St. Peter  
Bucks. SL9 0PW

Tel/fax: 01494 870680

**NOTES:**

All dimensions in millimetres  
All proposed work shown hatched

All dimensions must be checked on site and  
not scaled from this drawing.

**Client**

TESSA DUNLOP

**Job Title**

Proposed side and rear extension to:  
29 Manor Road, Ruislip, Middlesex. HA4 7LA

**Scale**

1:100

Drawn by SB

Date SEPT, 2019

**Drawing Title**

PROPOSED ELEVATIONS



Drg No.

673.04

Rev

R2

The proposed development does not affect any existing trees, hedges or boundary fences or walls.

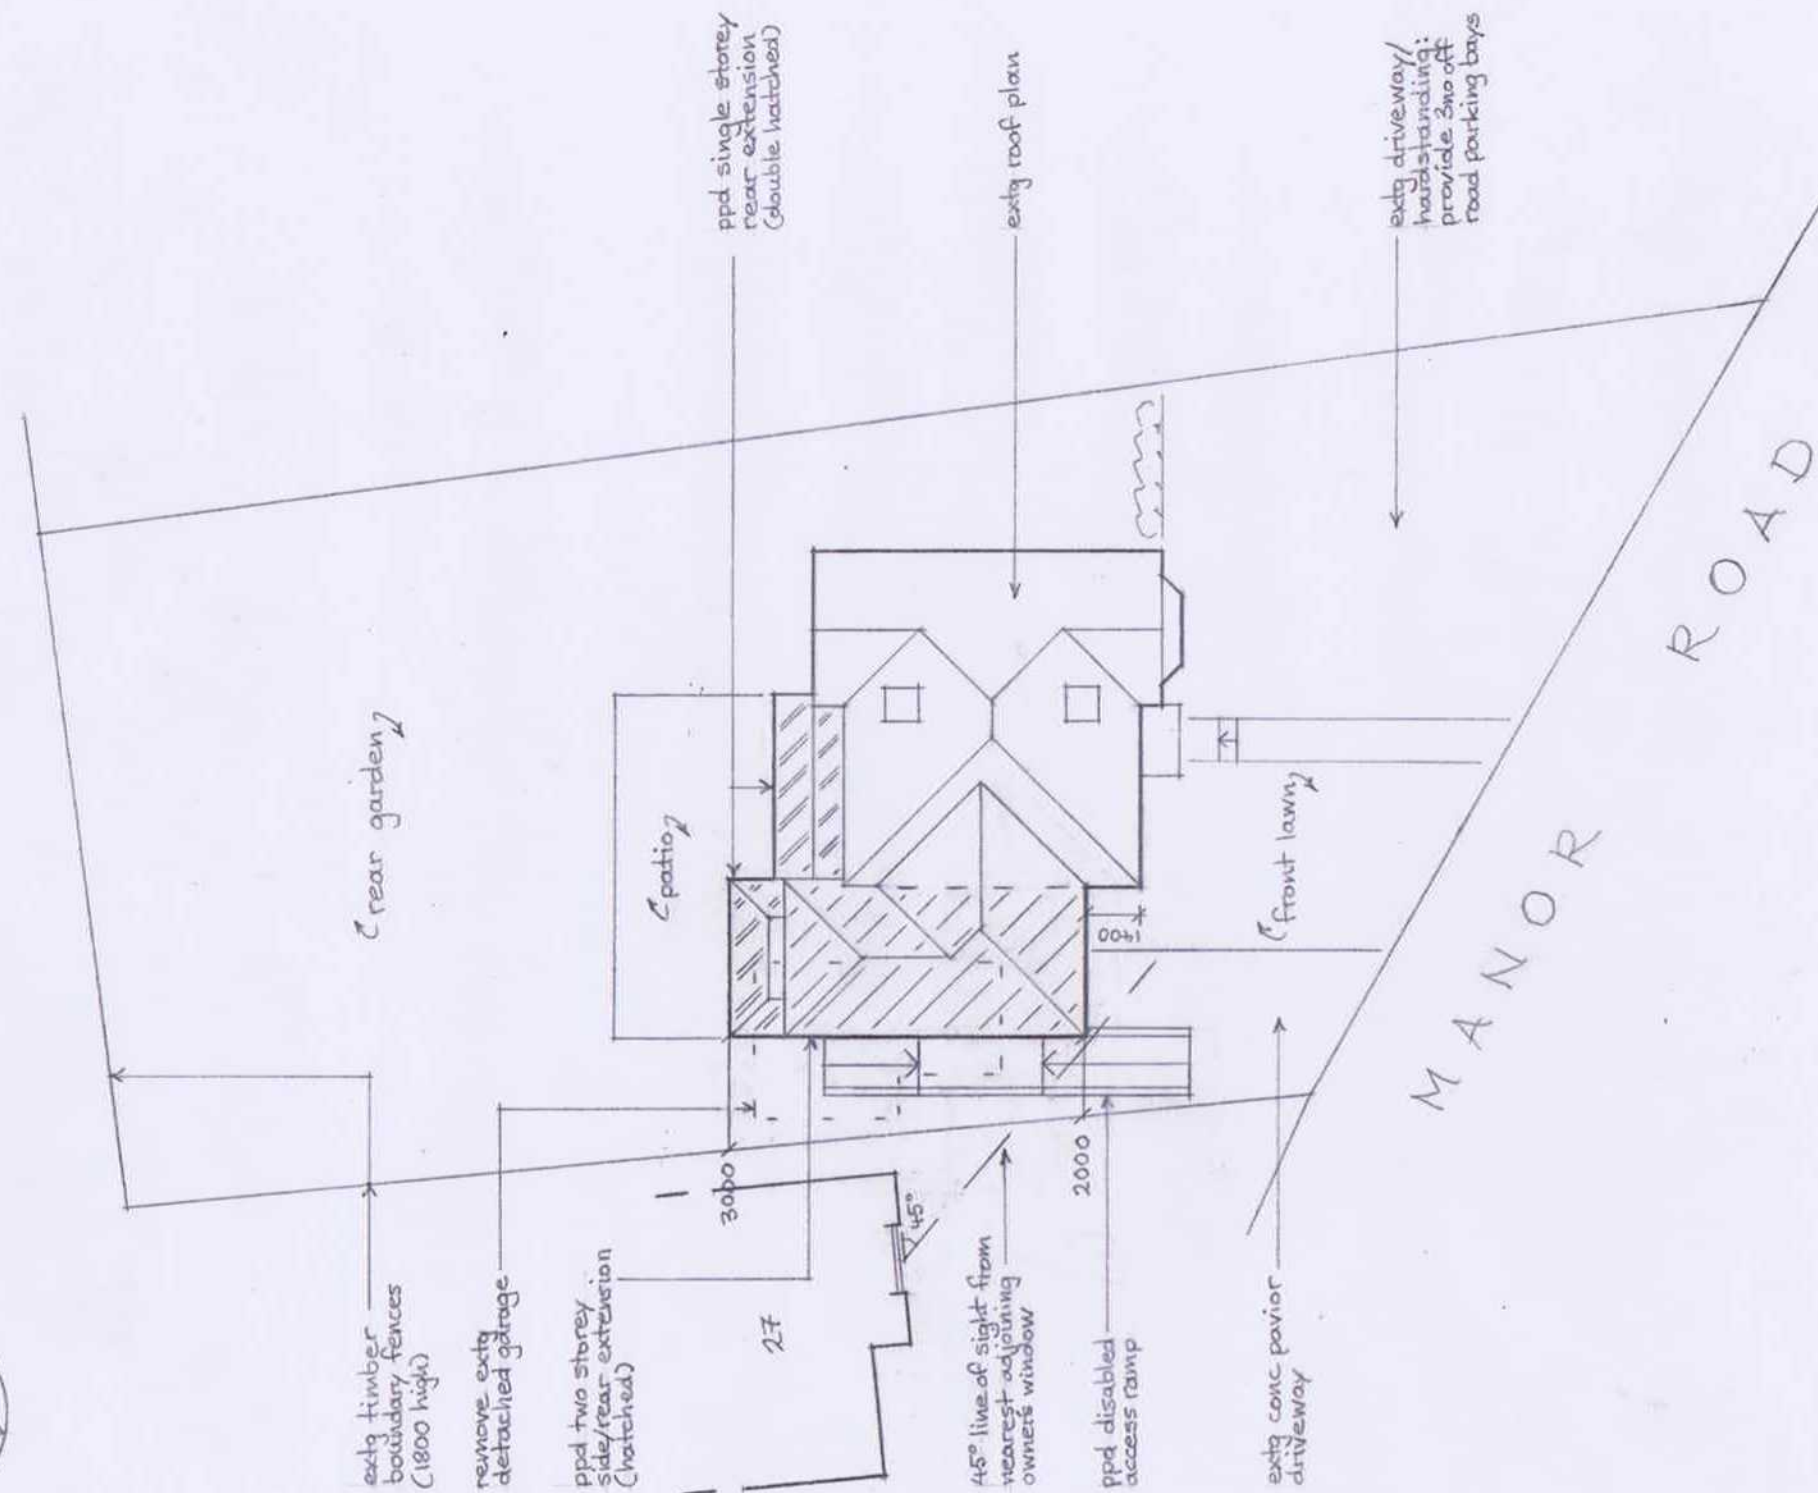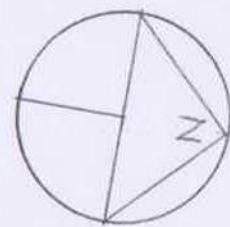

# PROPOSED SITE PLAN

