


GENERAL NOTES
DRAWING CAN BE SCALED FOR BUILDING
REGULATION PURPOSES ONLY BUT IF IN ANY
DOUBT ABOUT A DIMENSION OR ANY OF THE
DRAWN INFORMATION PLEASE ASK CDRB
ARCHITECTS LTD IMMEDIATELY.

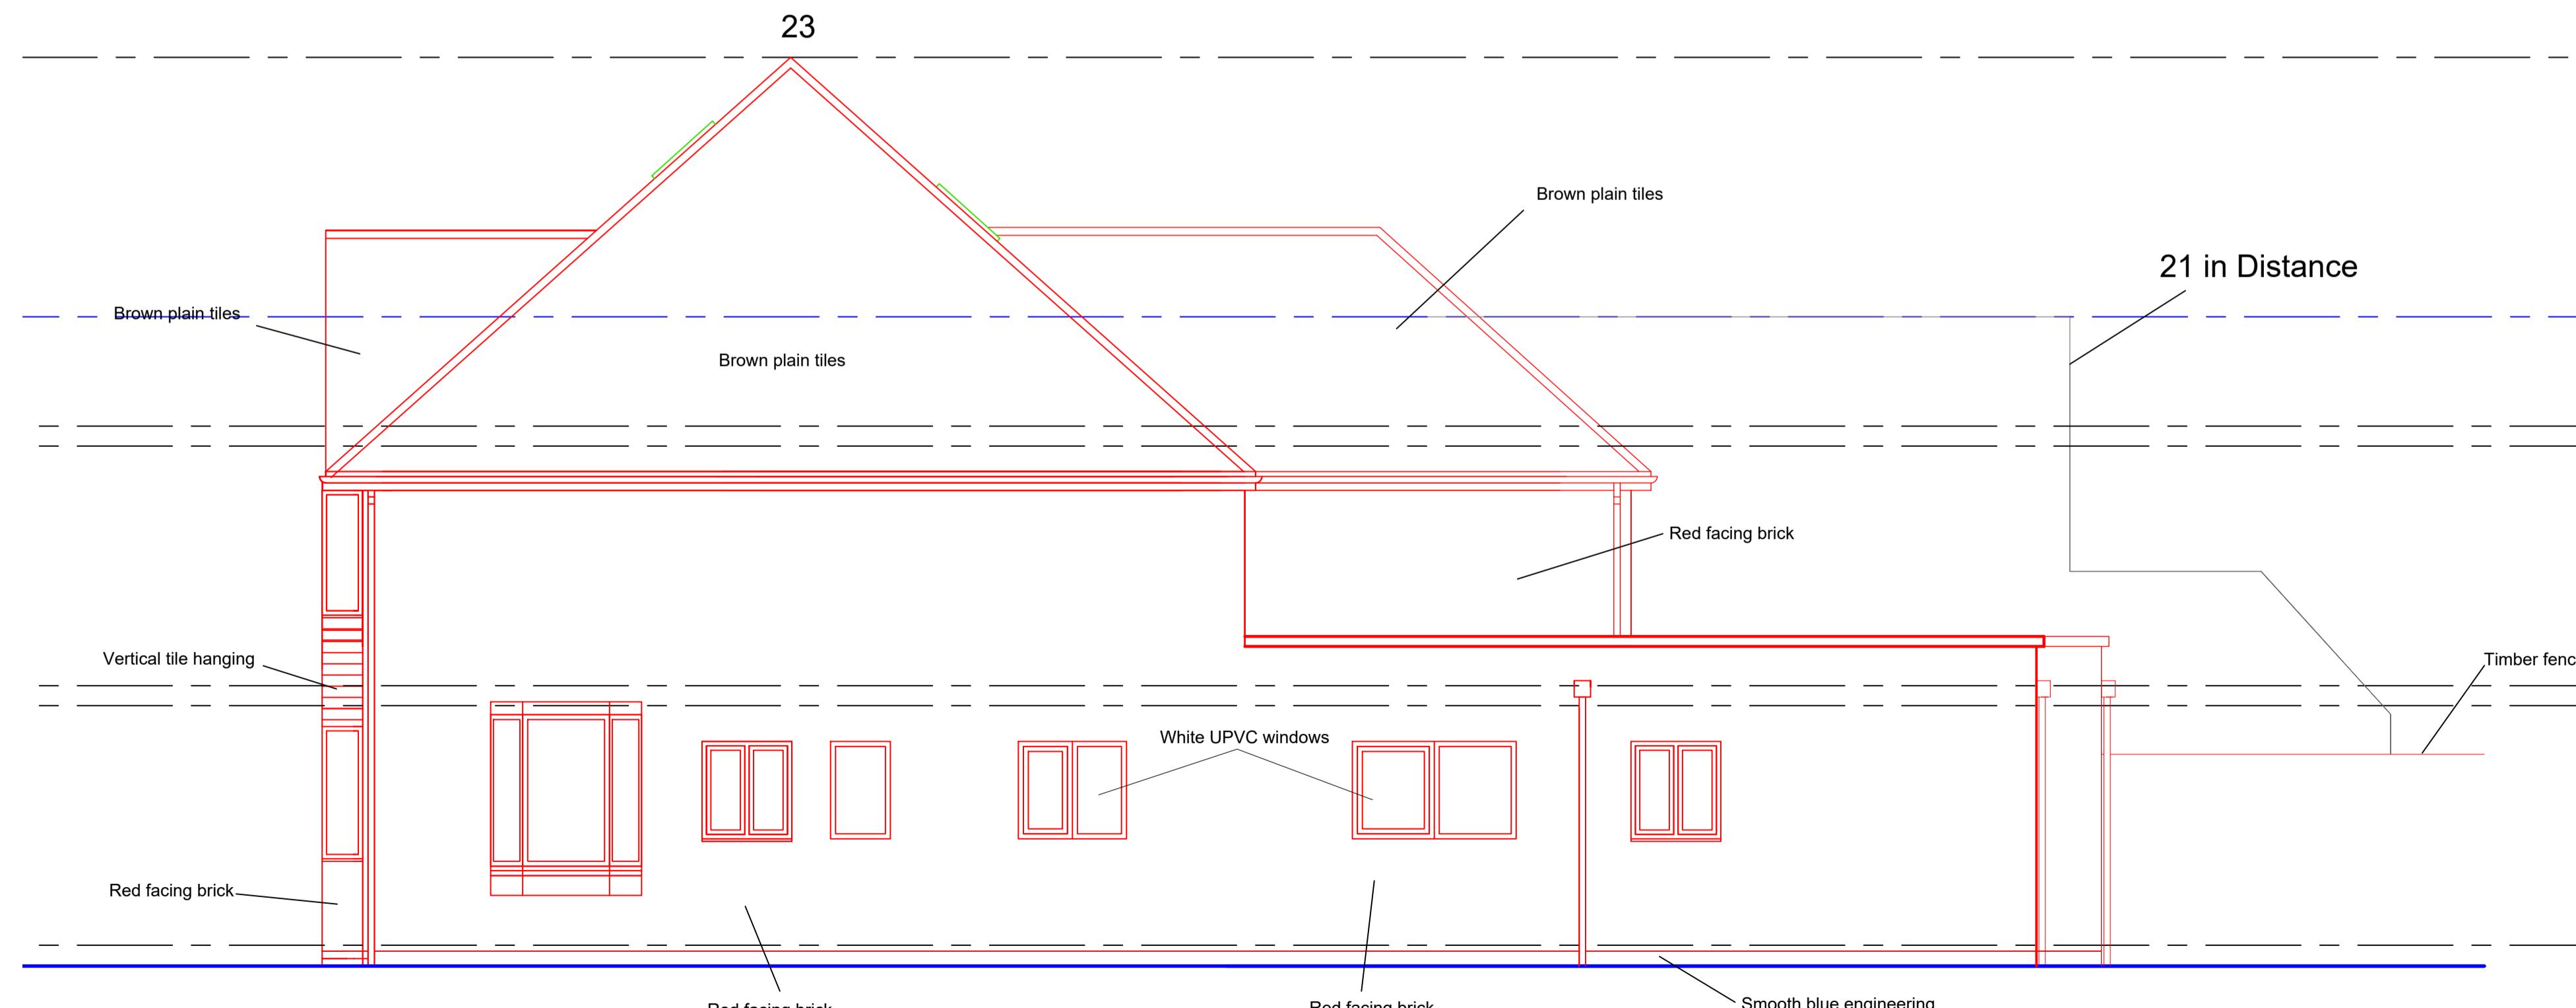

PLANNING APPLICATION

0m 1m 2m 3m 4m 5m

Scale 1:50 @ A1

E	4.8.24	Rear extensions updated	cu	cdrb
D	23.4.24	Front and rear extensions updated	cu	cdrb
C	8.11.23	Job title amended	ac	cdrb
B	25.10.23	Drawings updated following client meeting on 24.10.23	ac	cdrb
A	17.10.23	Side lean to roof brought forward	ac	cdrb
revn			by	chckd
date				

CDRB
9 Millar Court
43 Shann Road
Kenilworth
CV8 1JD

job title
Single storey side and rear extension, erection of
first floor and loft conversion at 23 St Georges
Drive, Ickenham, Uxbridge, UB10 8HW.

drawing title
Proposed Side Elevations

scale	drawn by	date	checked by
1:50 @ A1	cu	August 2024	CDRB
job no.	drawing no.	revision	
T2521	AL (P) 11		E