


GENERAL NOTES

DRAWING CAN BE SCALED FOR BUILDING REGULATION PURPOSES ONLY BUT IF IN ANY DOUBT ABOUT A DIMENSION OR ANY OF THE DRAWN INFORMATION PLEASE ASK CDRB ARCHITECTS LTD IMMEDIATELY.

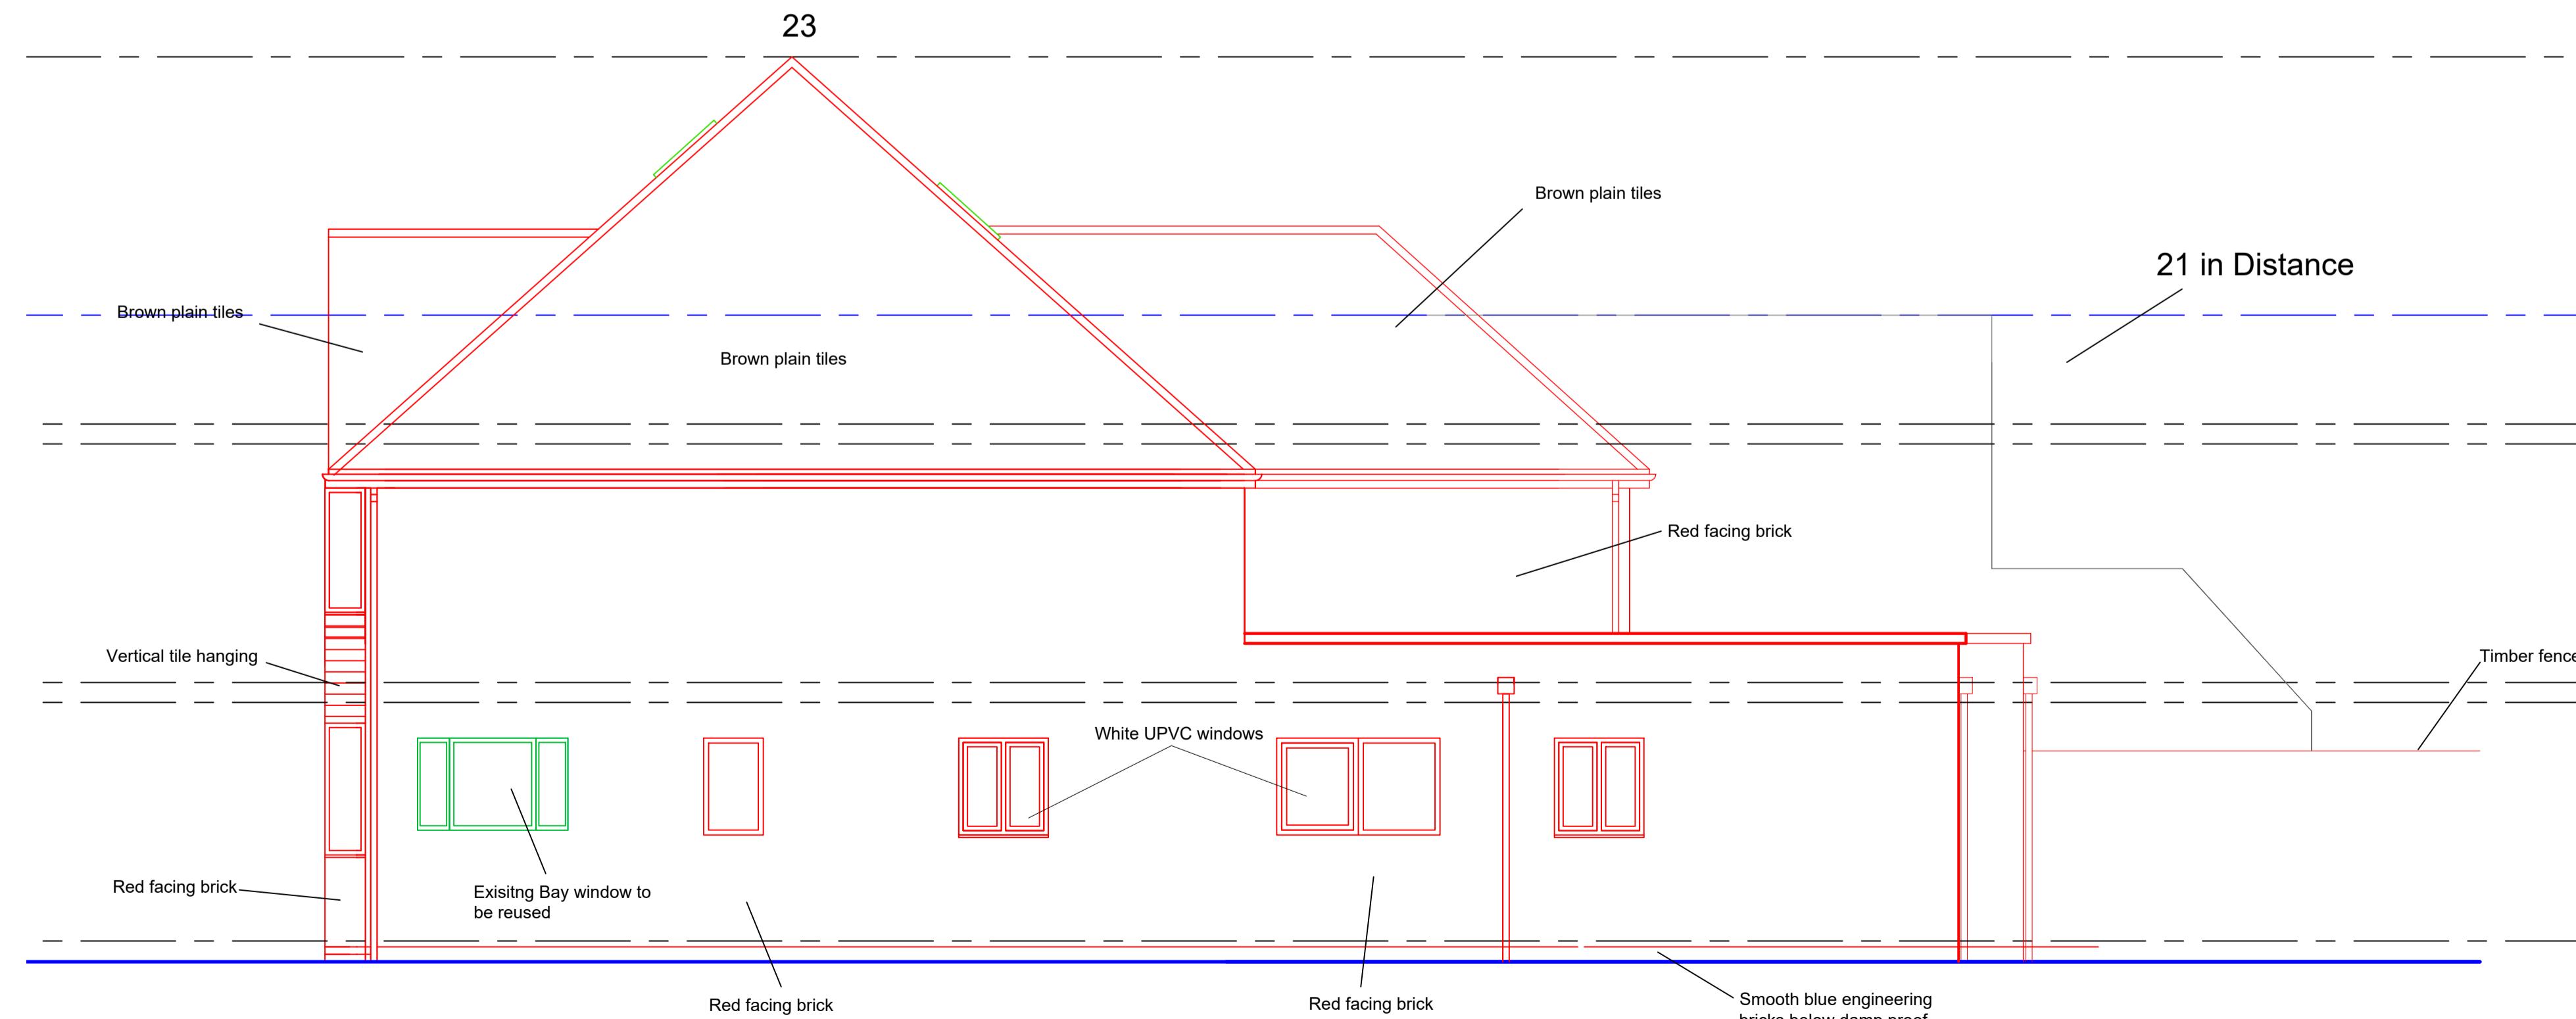

PLANNING APPLICATION

0m 1m 2m 3m 4m 5m

Scale 1:50 @ A1

F	21.8.24	Bay window adjusted as per planner's feedback	cu	cdrb
E	4.8.24	Rear extensions updated	cu	cdrb
D	23.4.24	Front and rear extensions updated	cu	cdrb
C	8.11.23	Job title amended	ac	cdrb
B	25.10.23	Drawings updated following client meeting on 24.10.23	ac	cdrb
A	17.10.23	Side lean to roof brought forward	ac	cdrb
revn	date		by	chkcd

CDRB
9 Millar Court
33 St Georges Road
Kenilworth
CV8 1JD

job title
Single storey side and rear extension, erection of first floor and loft conversion at 23 St Georges Drive, Ickenham, Uxbridge, UB10 8HW.

drawing title
Proposed Side Elevations

scale	drawn by	date	checked by
1:50 @ A1	cu	August 2024	CDRB
job no.	drawing no.		revision
T2521	AL (P) 11		F