


Existing Side Elevation Facing No 25
Scale 1:50 @ A1.

GENERAL NOTES
DRAWING CAN BE SCALED FOR PLANNING PURPOSES ONLY BUT IF IN ANY DOUBT ABOUT A DIMENSION OR ANY OF THE DRAWN INFORMATION PLEASE ASK CDRB ARCHITECTS LTD IMMEDIATELY.

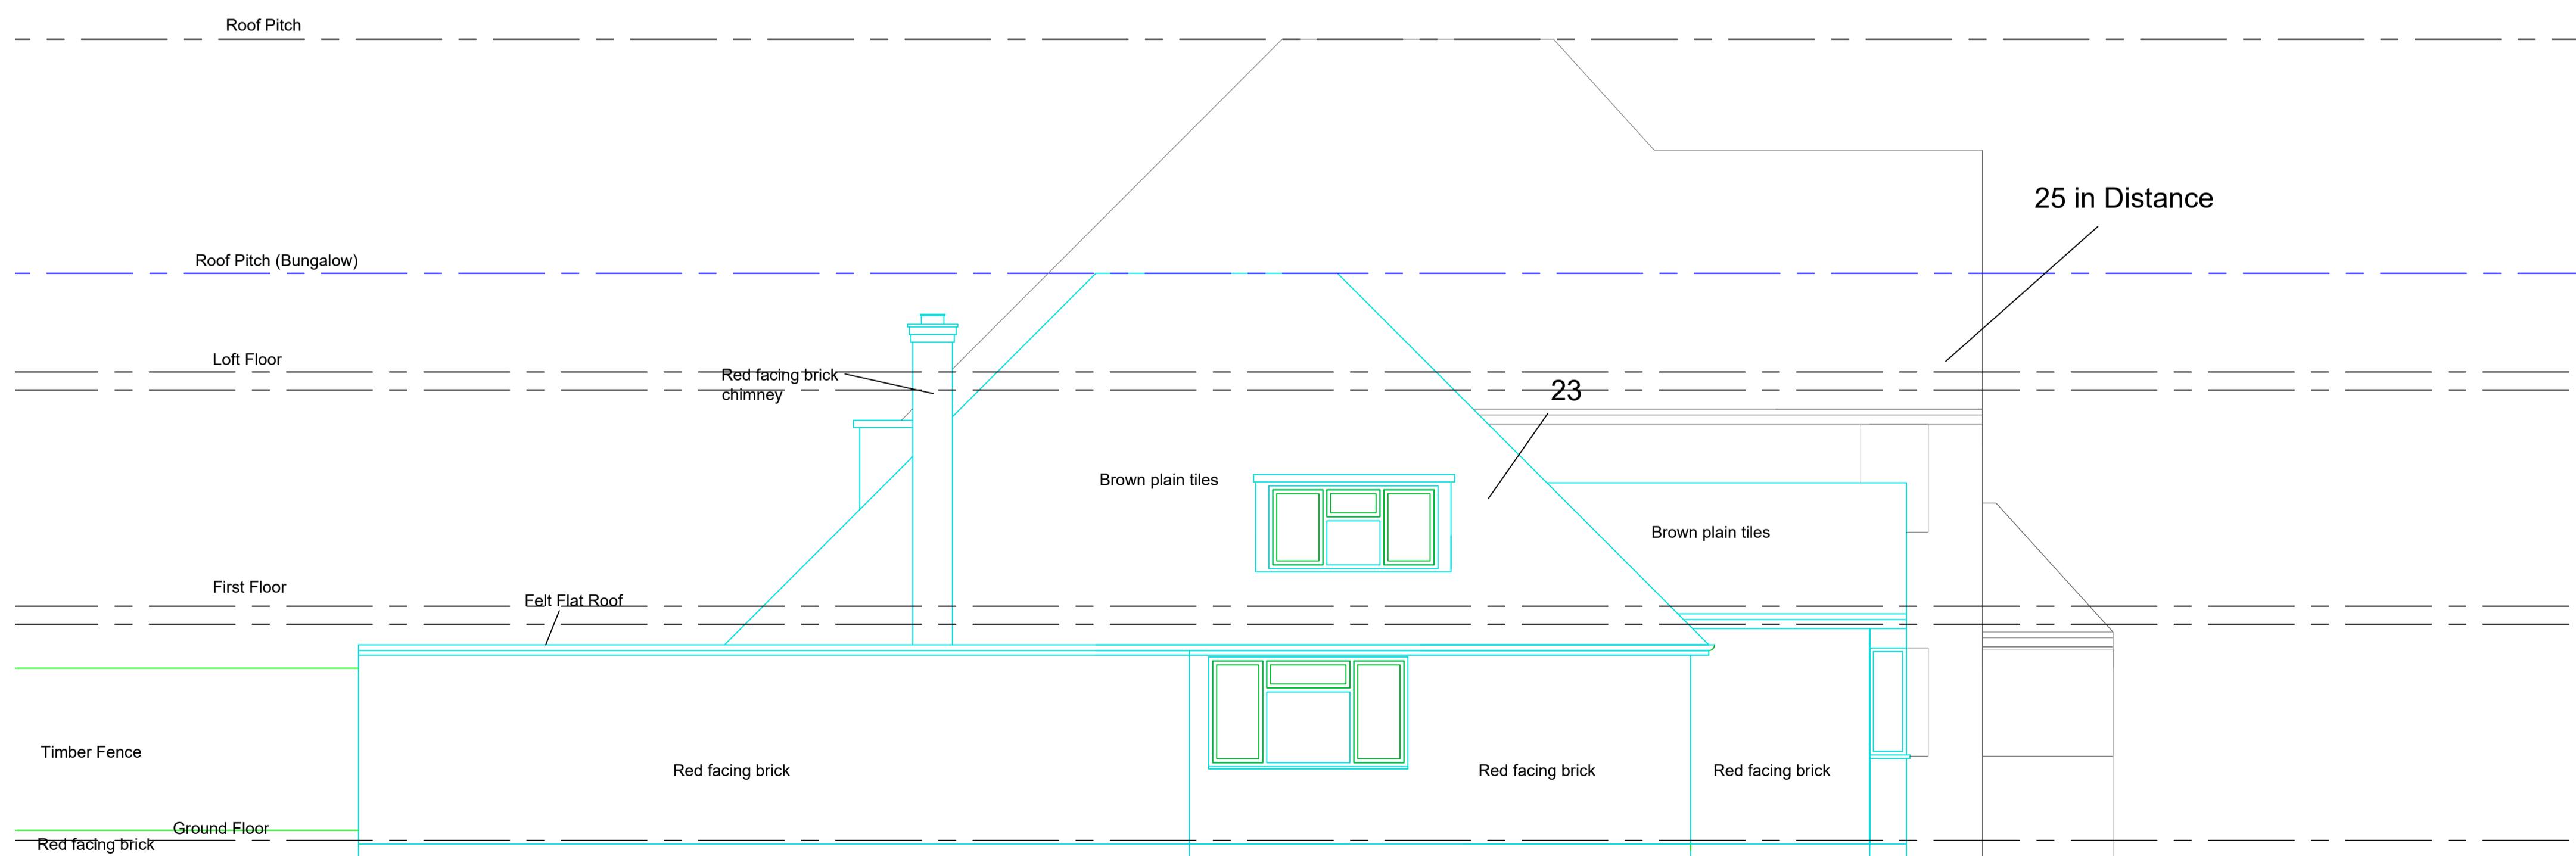

Existing Side Elevation Facing No 21
Scale 1:50 @ A1.

PLANNING APPLICATION

0m 1m 2m 3m 4m 5m
Scale 1:50 @ A1

| | | | | |
|---|-------------|----------------------------------------------------|------------|------|
| B | 23.4.24 | Existing building updated according to site survey | cu | cdrb |
| A | 16.4.24 | Plot 21 and 25 Updated | cu | cdrb |
| revn | date | | by | chkd |
| cdrb architects ltd | | | | |
| 9 Mill Court, Bradfield, Kenilworth, Warwickshire, CV8 1QB. | | | | |
| job title | | | | |
| Single storey side and rear extension, erection of first floor and loft conversion at 23 St Georges Drive, Ickenham, Uxbridge, UB10 8HW. | | | | |
| drawing title | | | | |
| Existing Side Elevations | | | | |
| scale | drawn by | date | checked by | |
| 1:50 @ A1 | cr | April 2024 | CDRB | |
| job no. | drawing no. | revision | | |
| T2719 | AL (P) 04 | B | | |