

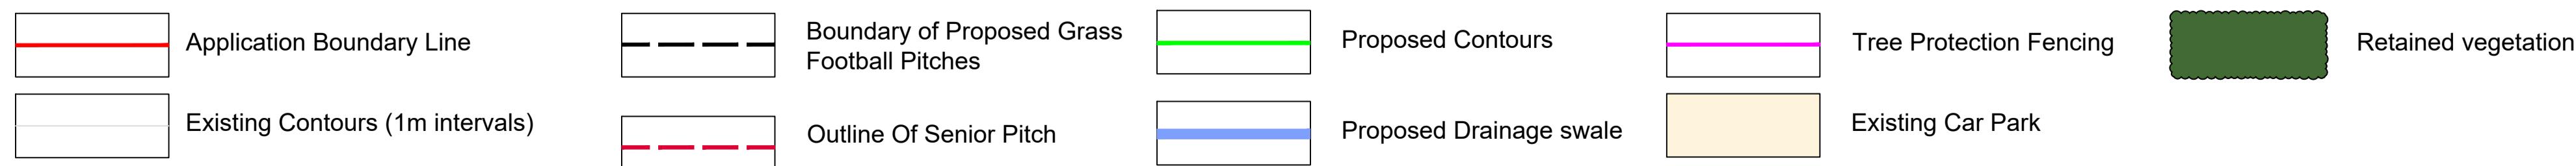


## Key

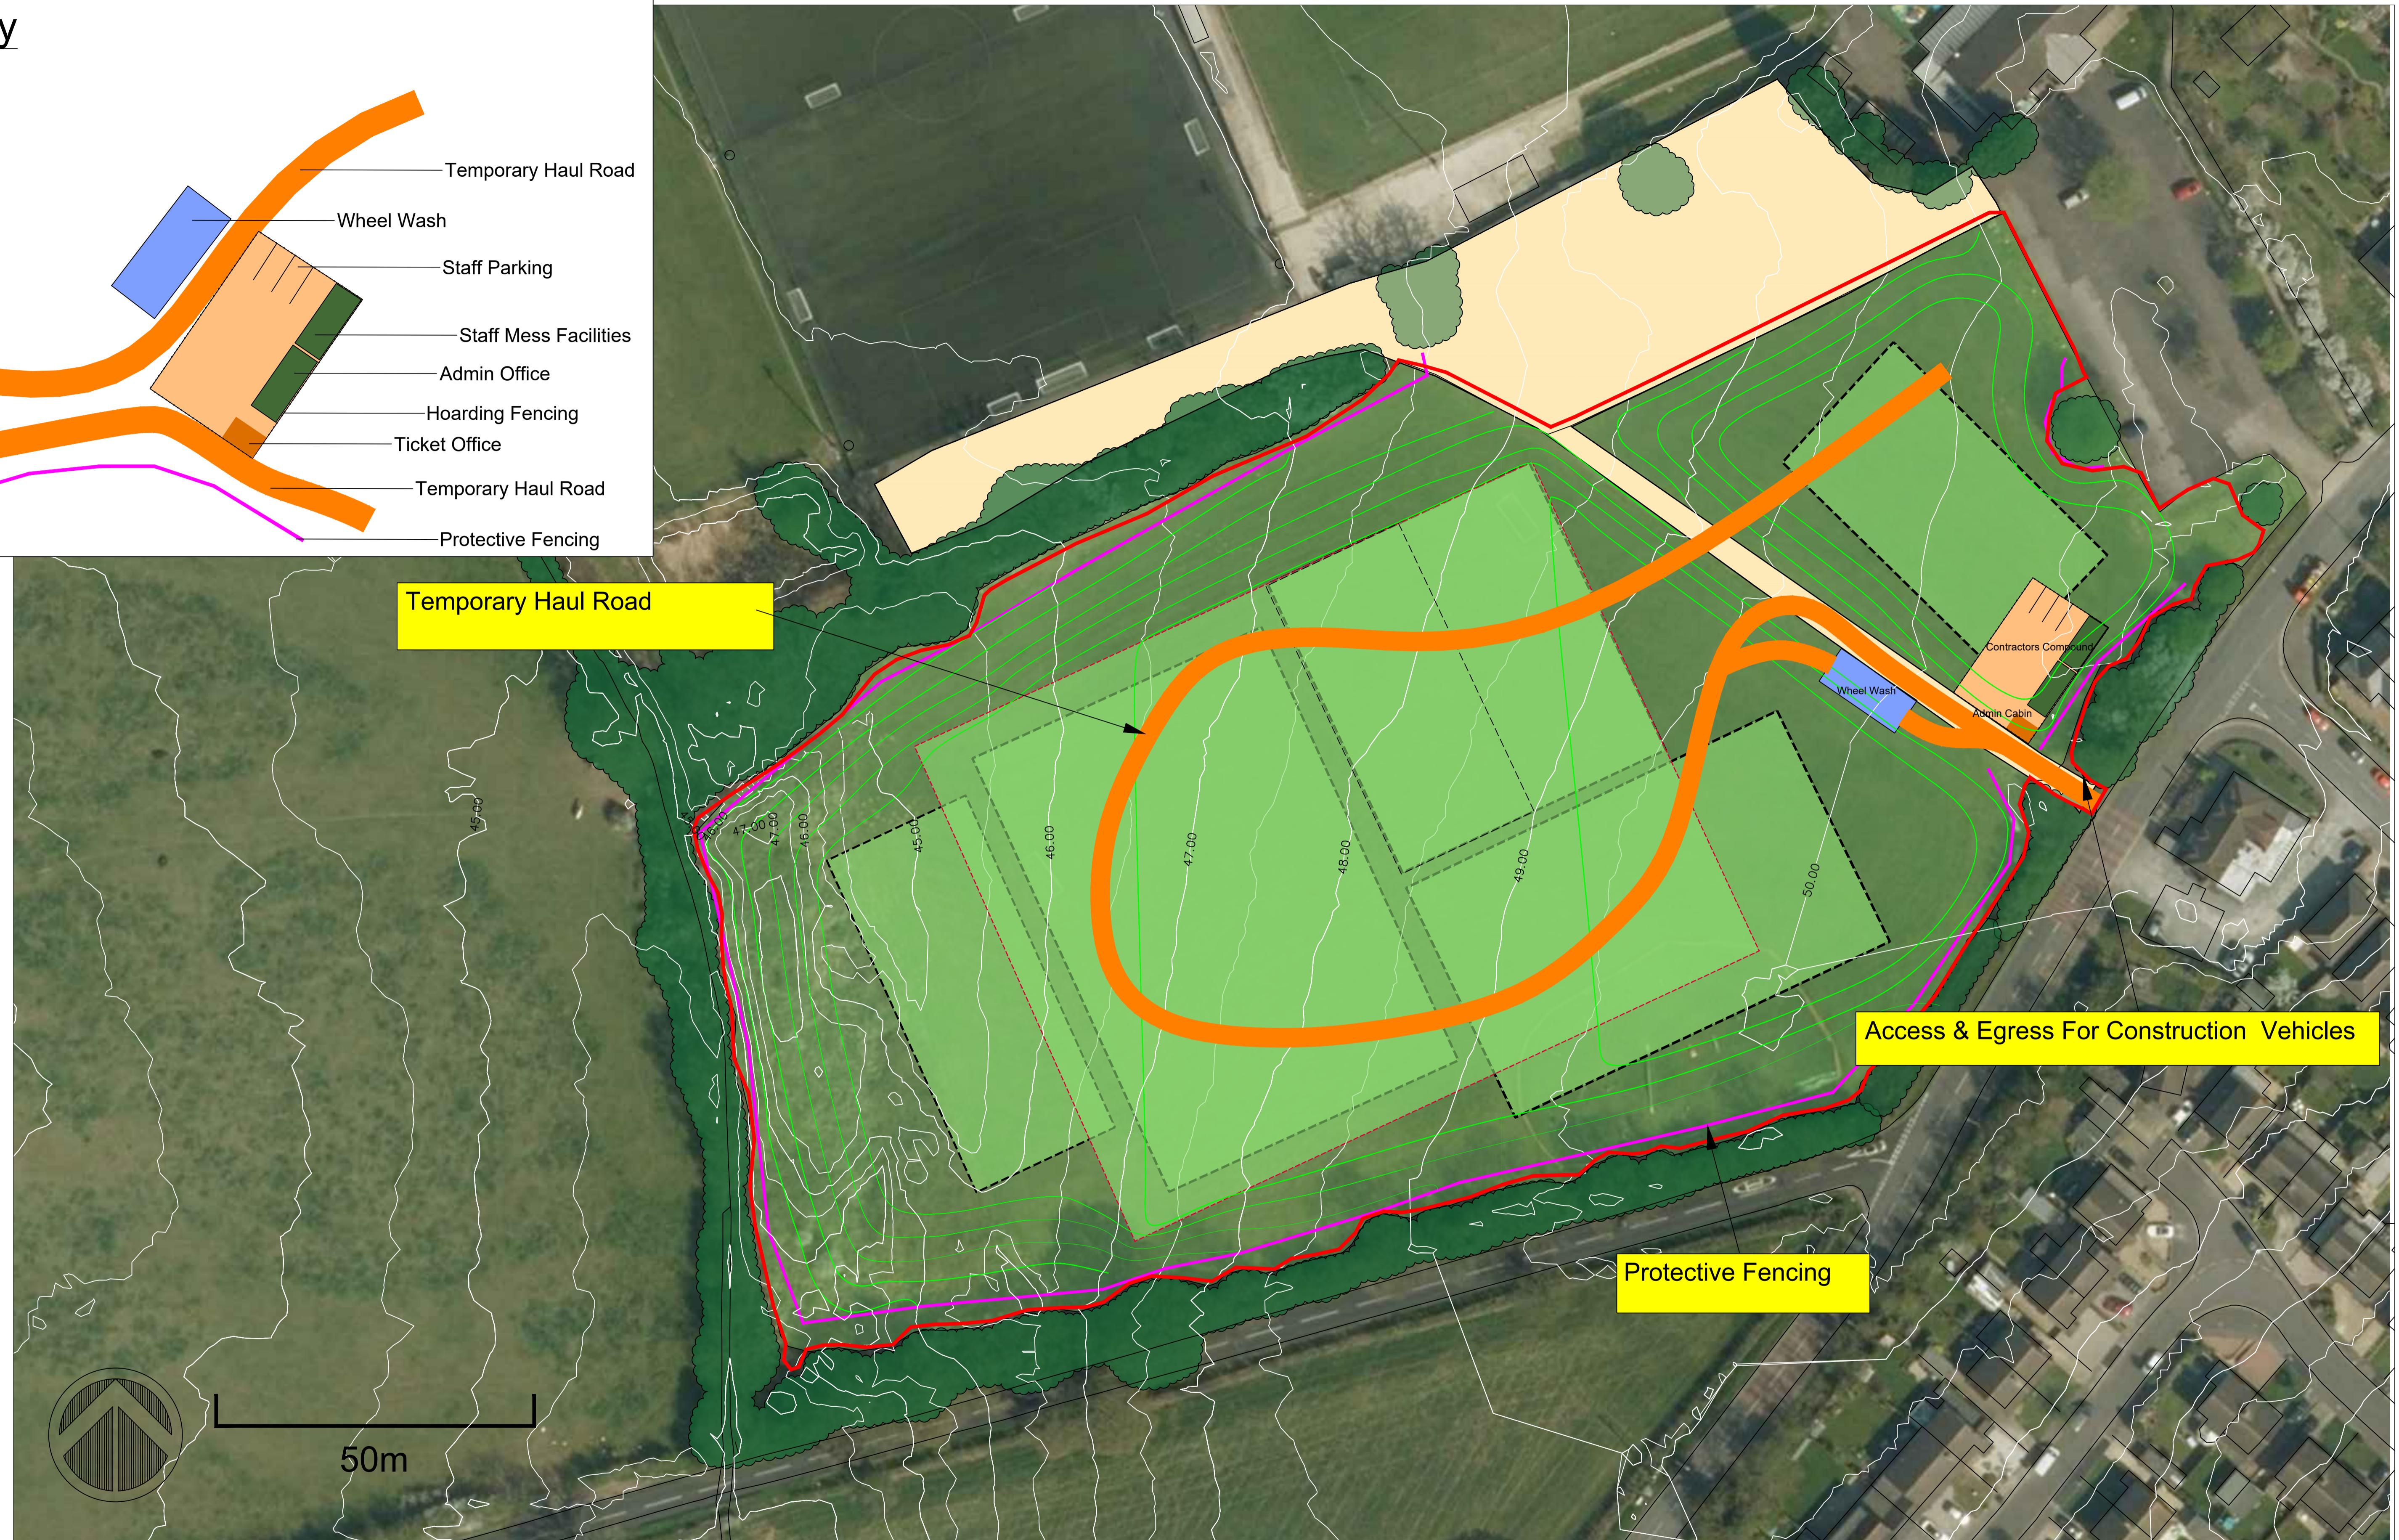

Project Name: Middlesex Stadium (Formerly Hillingdon Borough Football Club)	Drawn By: DW	Approved By: BW	Revision:
Drawing Name: Contractors Works Plan	Scale: 1:500 @ A1	Date: 02/09/2024	
Project No: 820	Drawing No: 820.07		

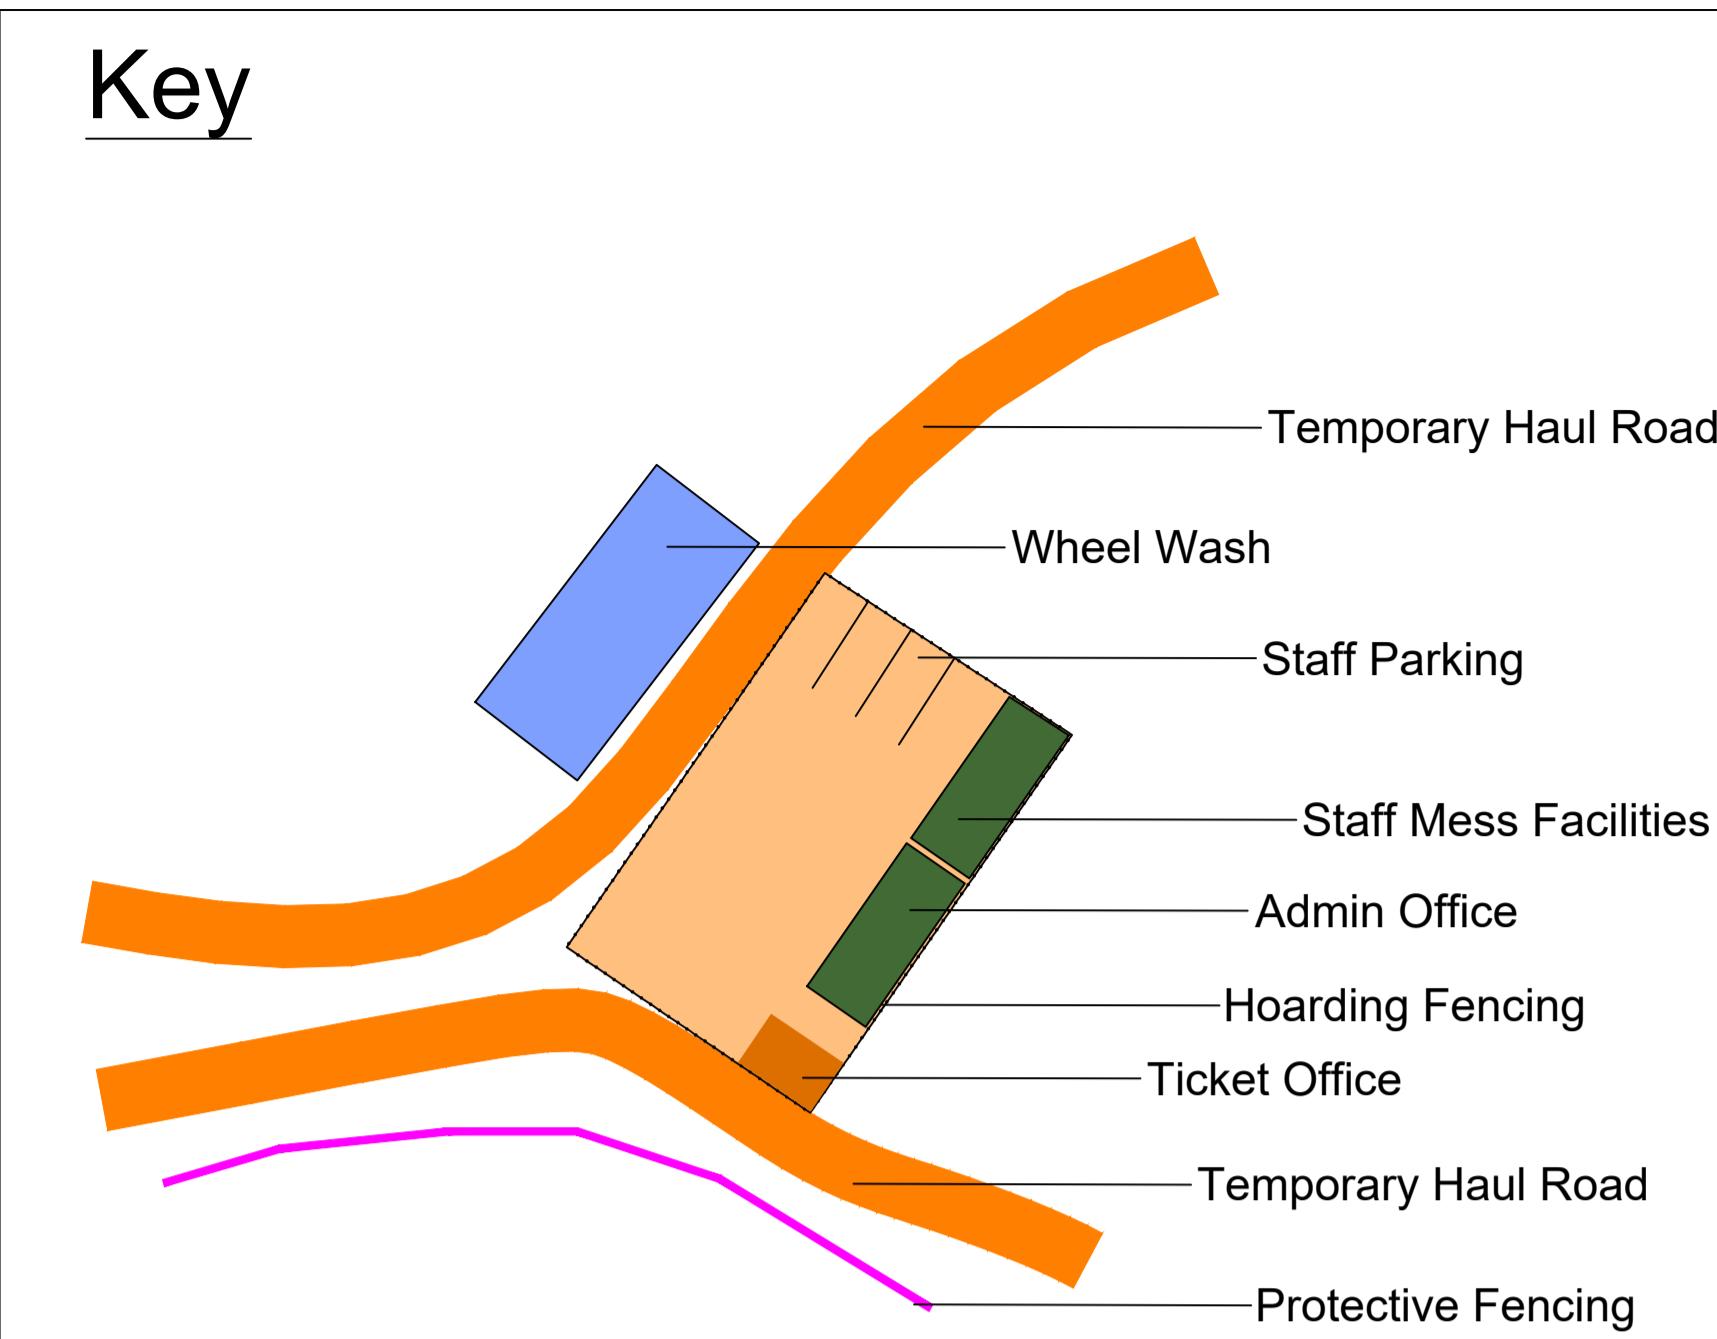

Weller Designs Limited