
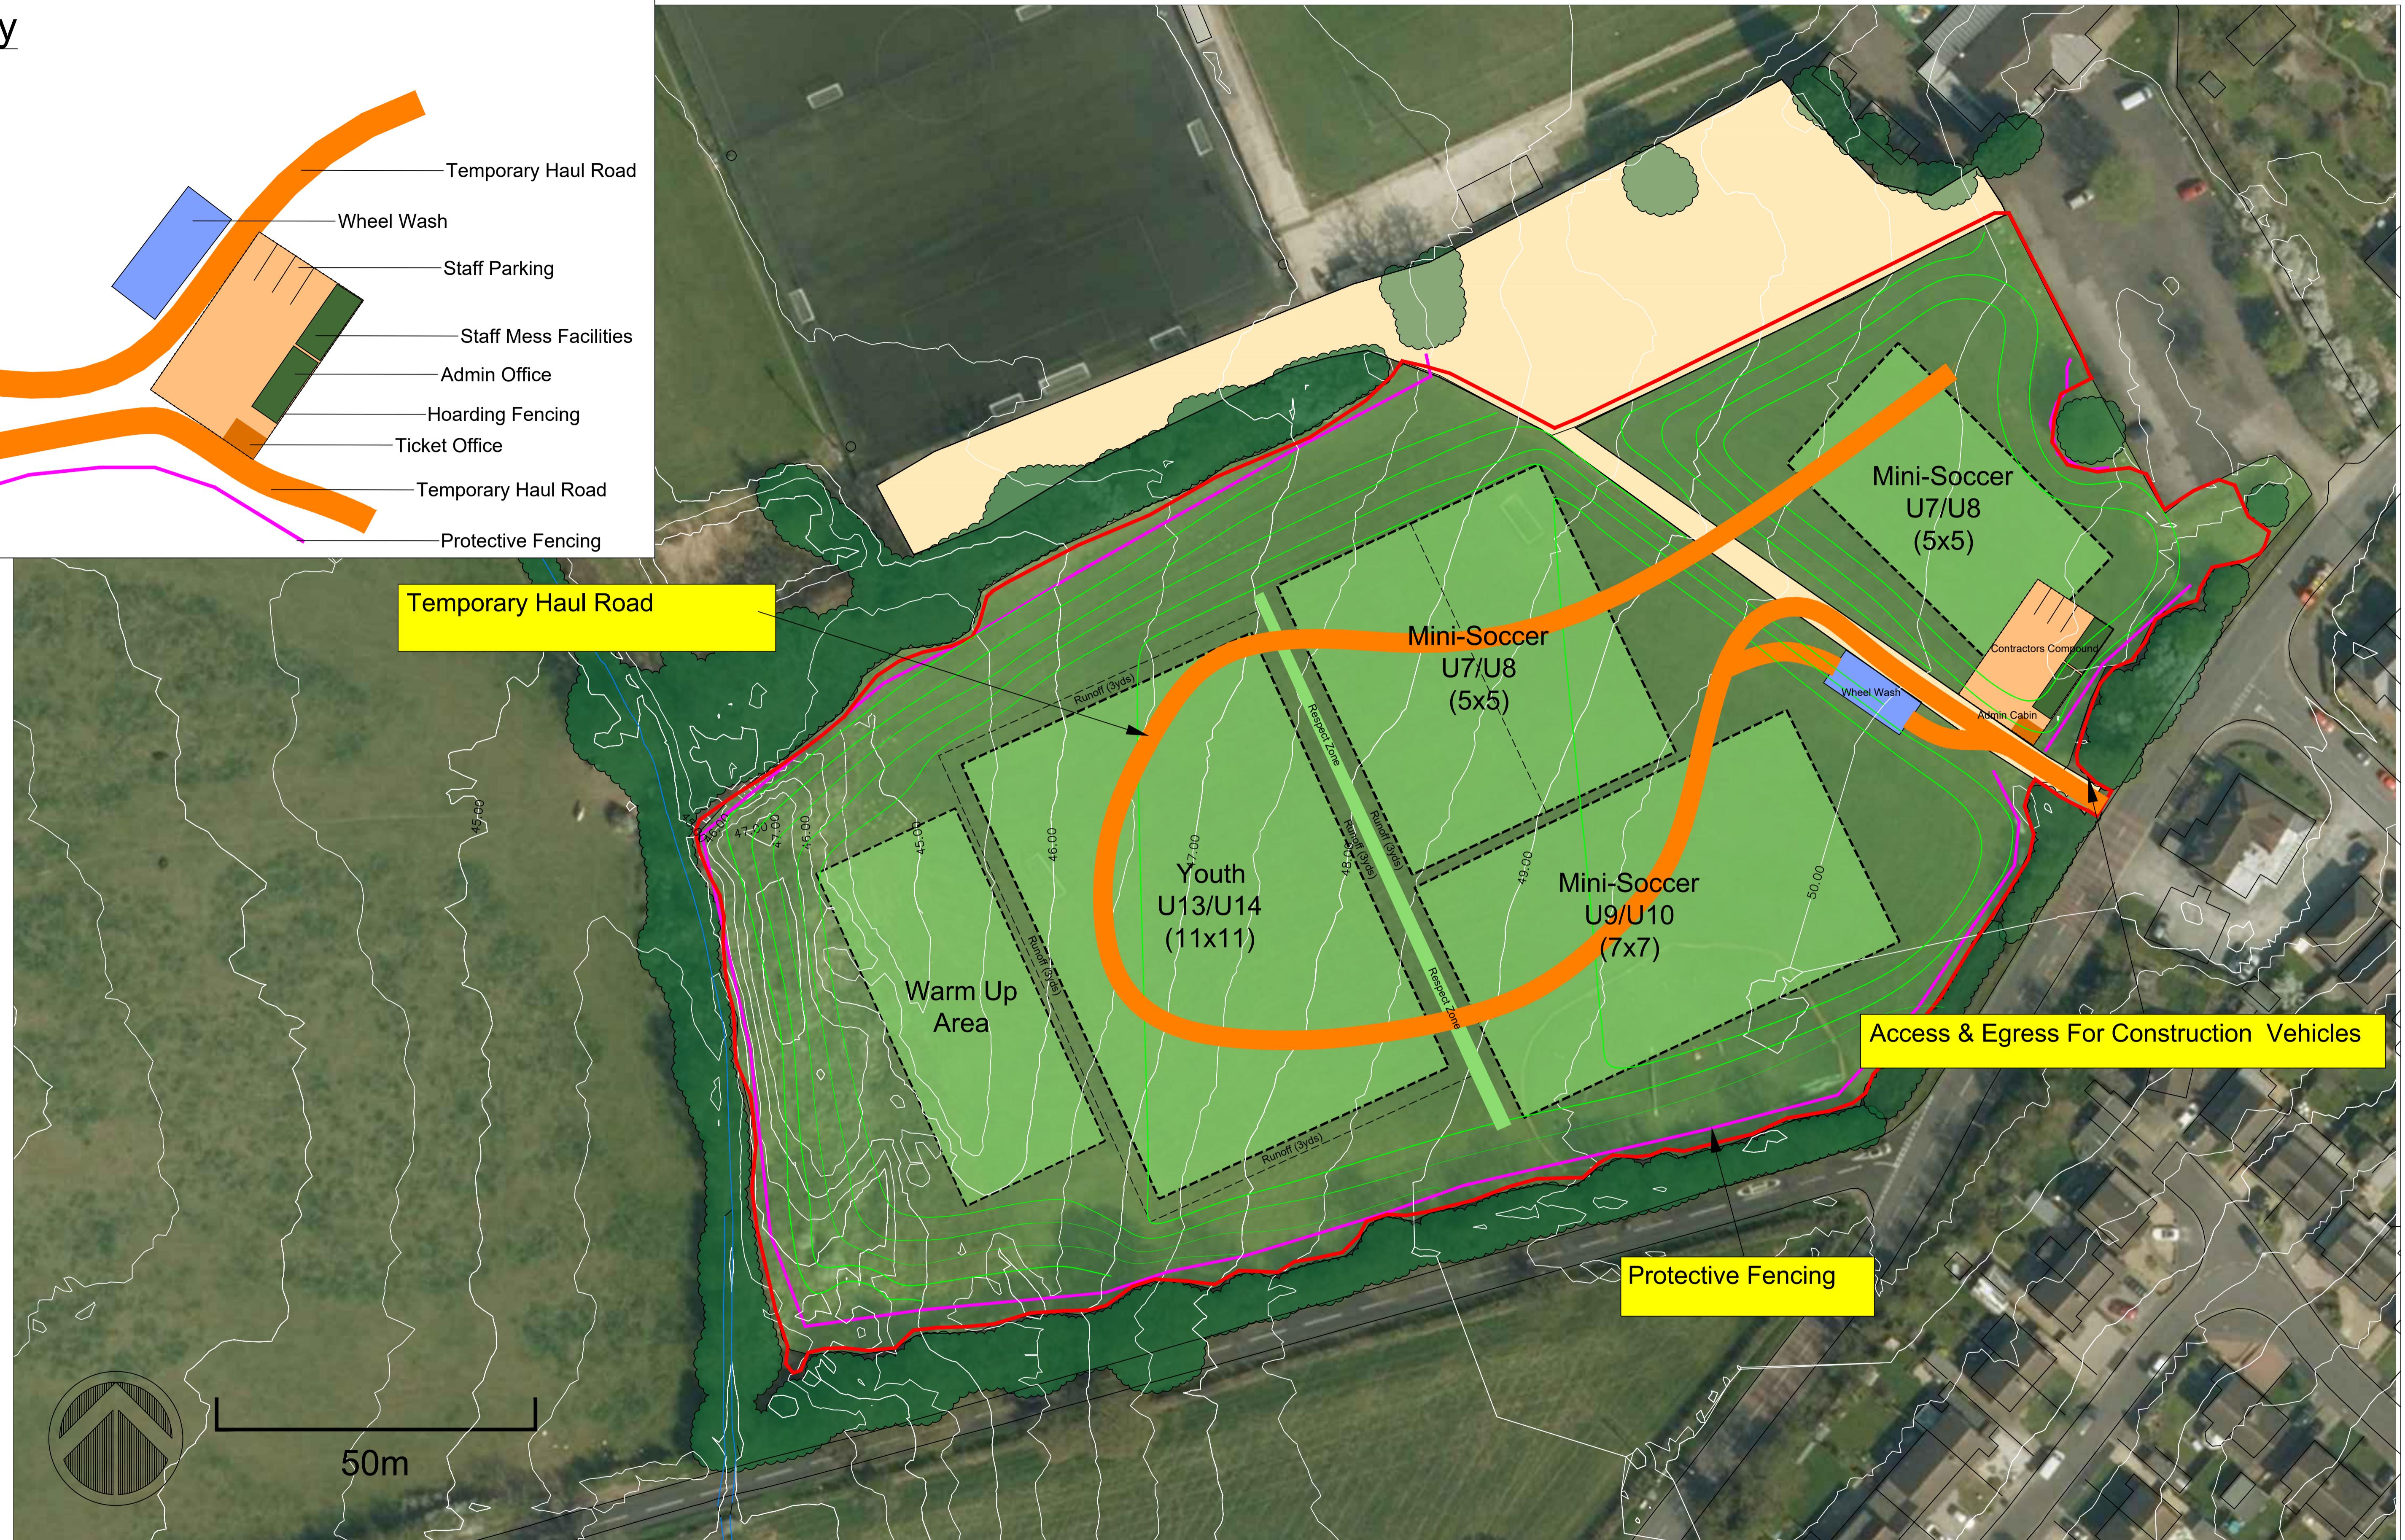


Key

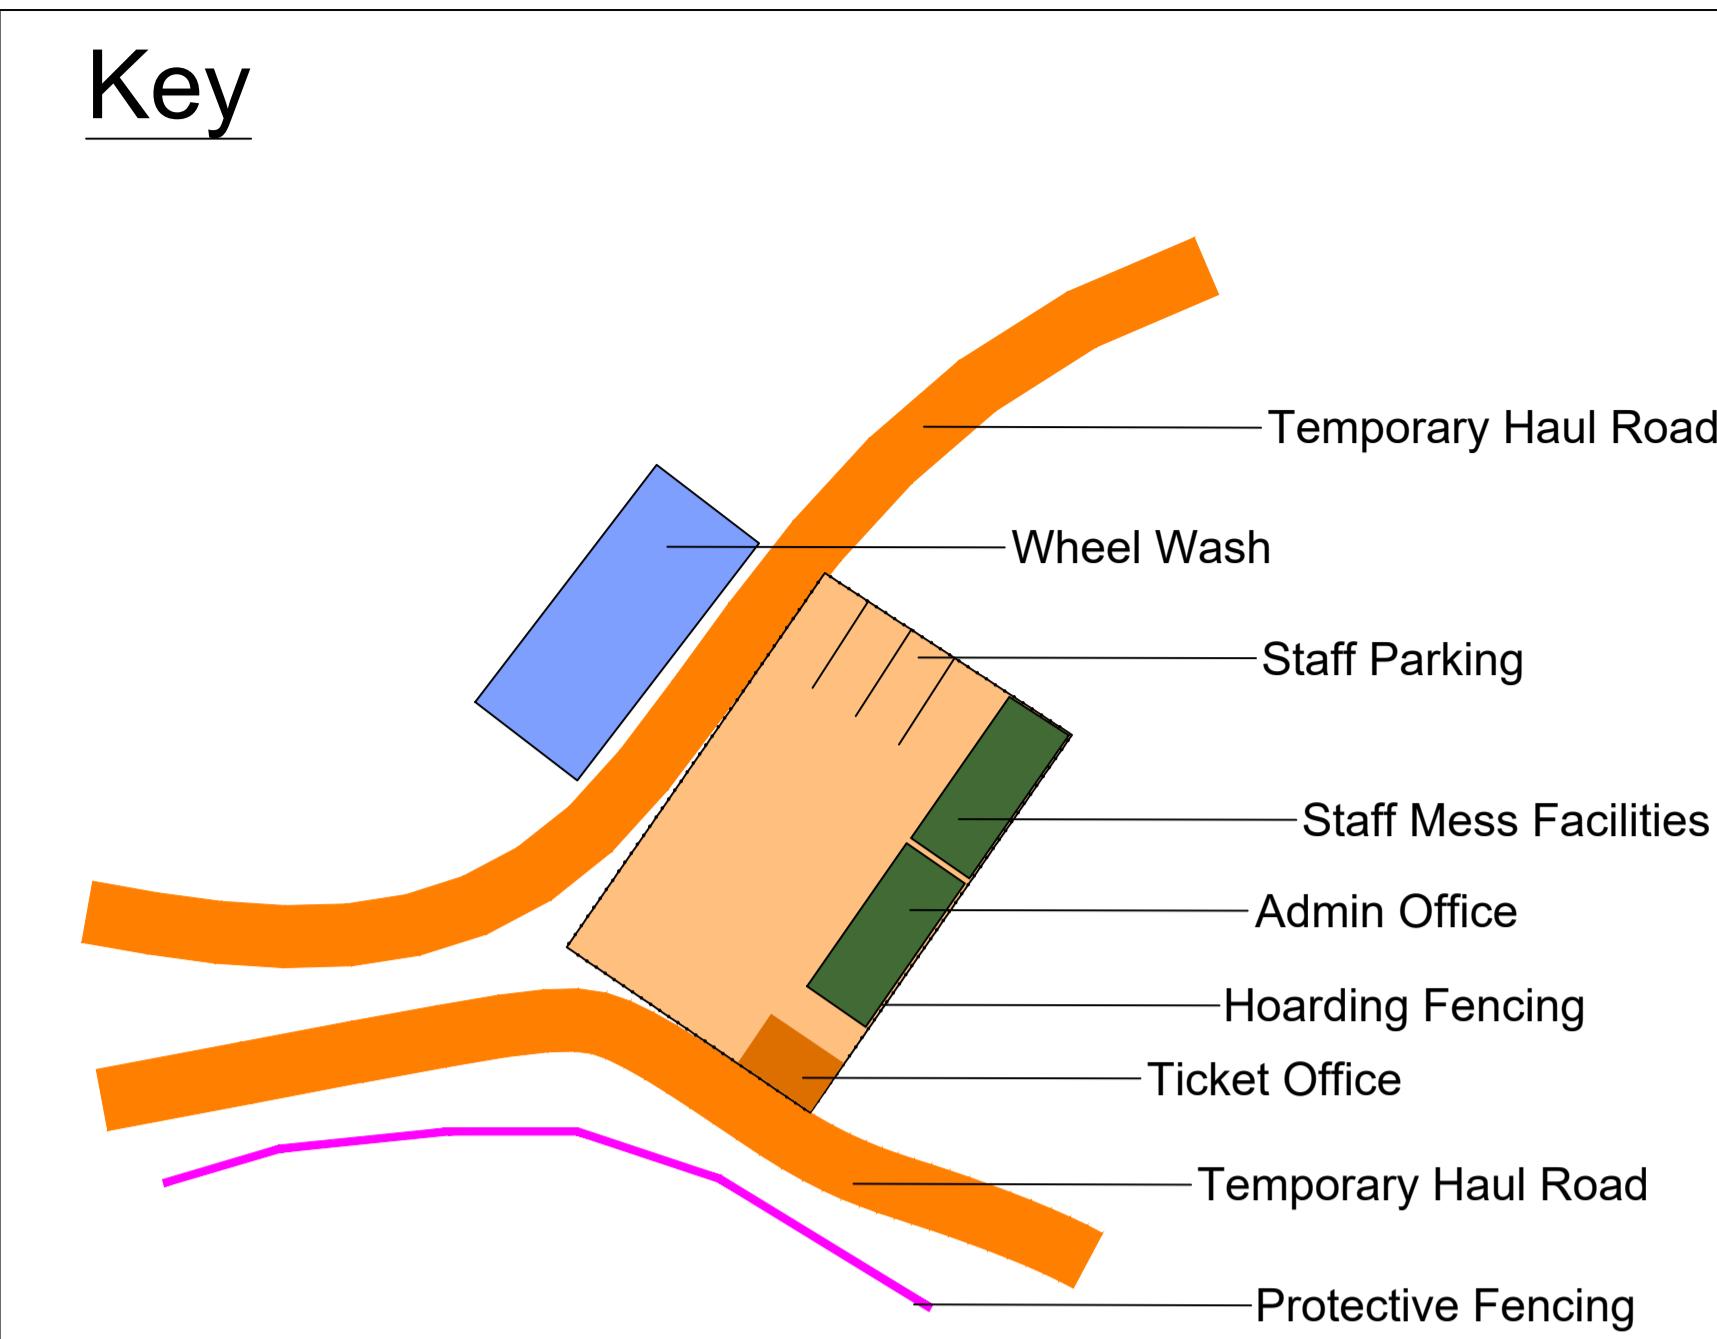

 Application Boundary Line

Boundary of Proposed Grass Youth Football Pitches

Proposed Contours

Tree Protection Fencing

Retained vegetation

Existing Contours (1m intervals)

Proposed Drainage swale

Existing Car Park

Project Name: Middlesex Stadium (Formerly Hillingdon Borough Football Club)	Drawn By: DW	Approved By: BW	Revision:
Drawing Name: Contractors Works Plan	Scale: 1:500 @ A1	Date: 16/04/2025	Revision: A 16/04/2025 - Slight adjustment to contours in south west corner to remove from Flood zone 3 & stream buffer / Senior Pitch removed / Pitch locations slightly adjusted to allow for 'Respect' zone / run off strips illustrated
Project No: 820	Drawing No: 820.07 Rev A		



Weller Designs Limited