


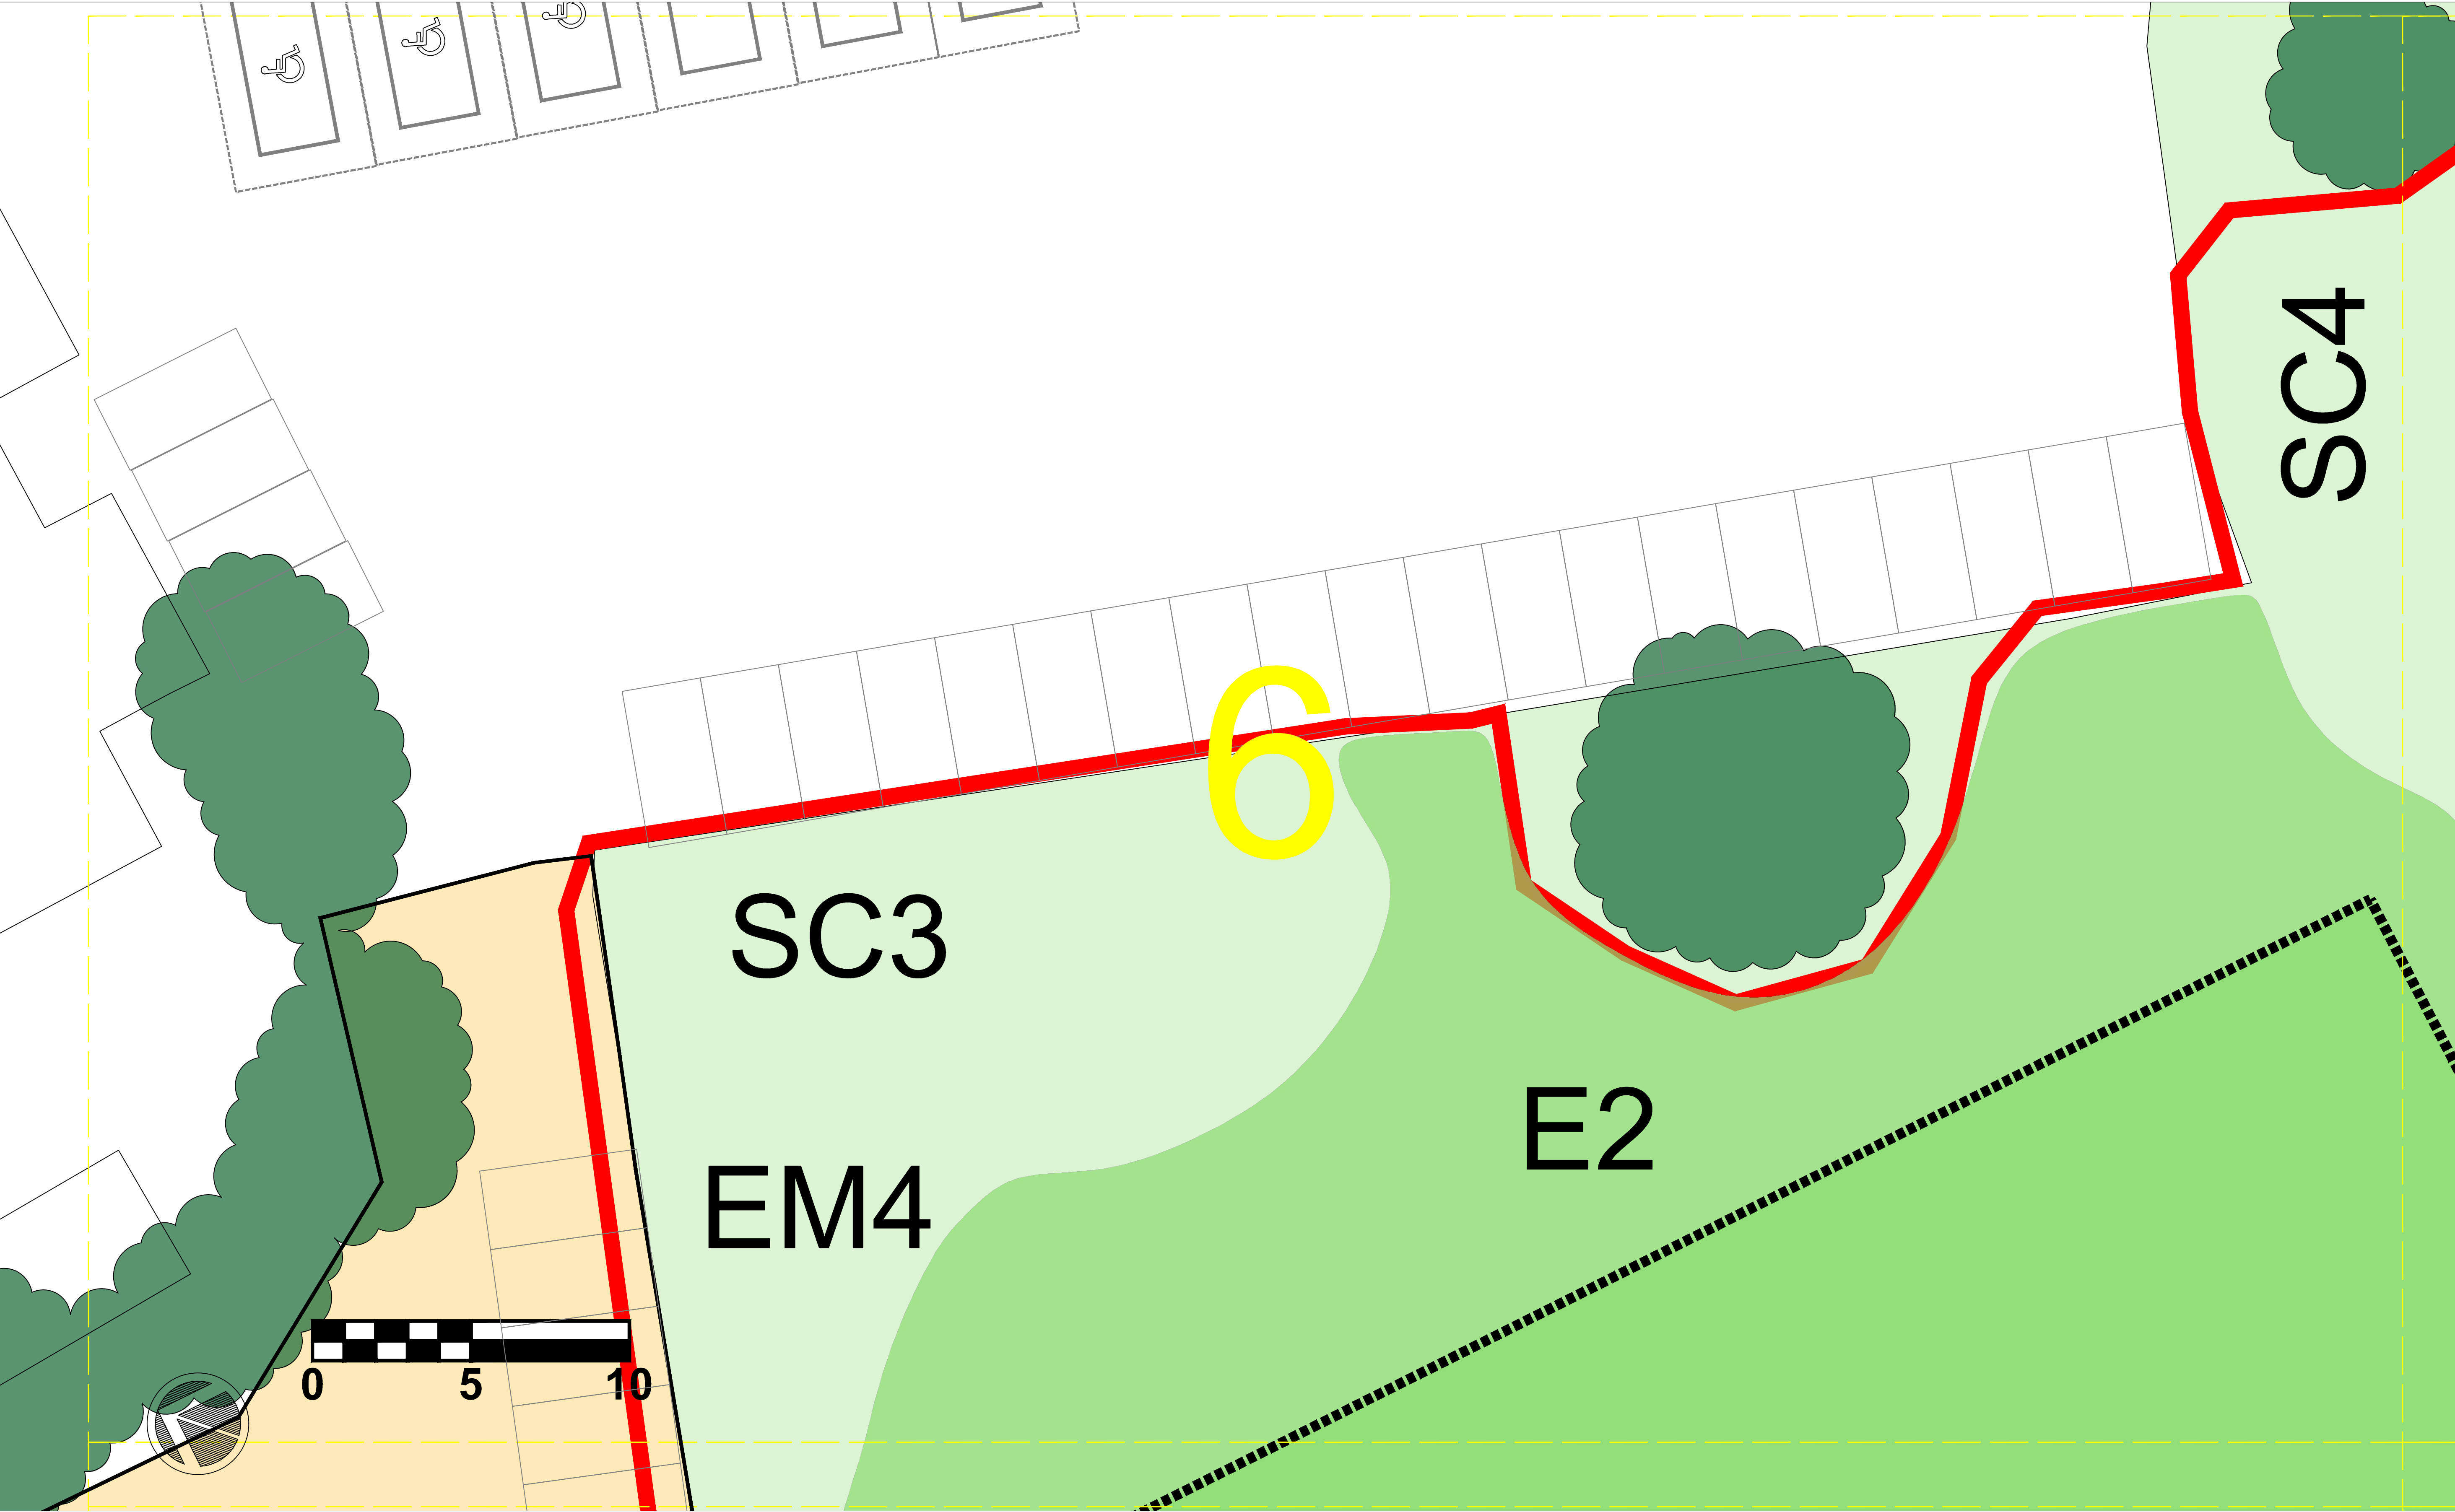

Application Boundary Line

Boundary of Proposed Grass Youth Football Pitches

Retained vegetation

Existing Car Park

Proposed Wildflower

Proposed Shrub Planting

8m Buffer Zone From Stream

Proposed Amenity Grass (Managed at 50 - 100mm Cut Height)

Proposed Drainage swale
(Planted With Pollution Absorbing Species)

Proposed Amenity Grassland (Managed at 20mm Cut Height)

Project Name: Middlesex Stadium (Formally Hillingdon Borough Football Club)		Drawn By: DW	Approved By: BW	Revision:
Drawing Name: Landscape Plan For condition 6 - Sheet 6		Scale:1:100 @ A1	Date: 20/07/2026	
Project No: 820 Drawing No: 820.04.06				