

KEY

Surfacing/Paving

- Proposed Flowering
- Grey coloured paving slabs
- Red Brick Pathway
- Proposed Marshall Driveway
- Permeable macadam surface for access road
- 20/40mm rounded flint gravel over weed stop fabric to create low maintenance area.
Note: Gravel surface must be 100mm below back edge of eco crib wall.

Soft Landscaping


- Proposed lawn
- Proposed flowering
- Proposed low informal flowering evergreen boundary hedge
- Proposed garden back hedge
- Existing trees to be retained
- Proposed trees

Boundary Features

- Existing Boundary line
- Close board fence 1.8m high
- Driver Pathway (Refer to page 4 for more details)
- Low level picket fence 0.9m high

Objects

- Refer to page 4 for more details
- Refer to page 4 for more details

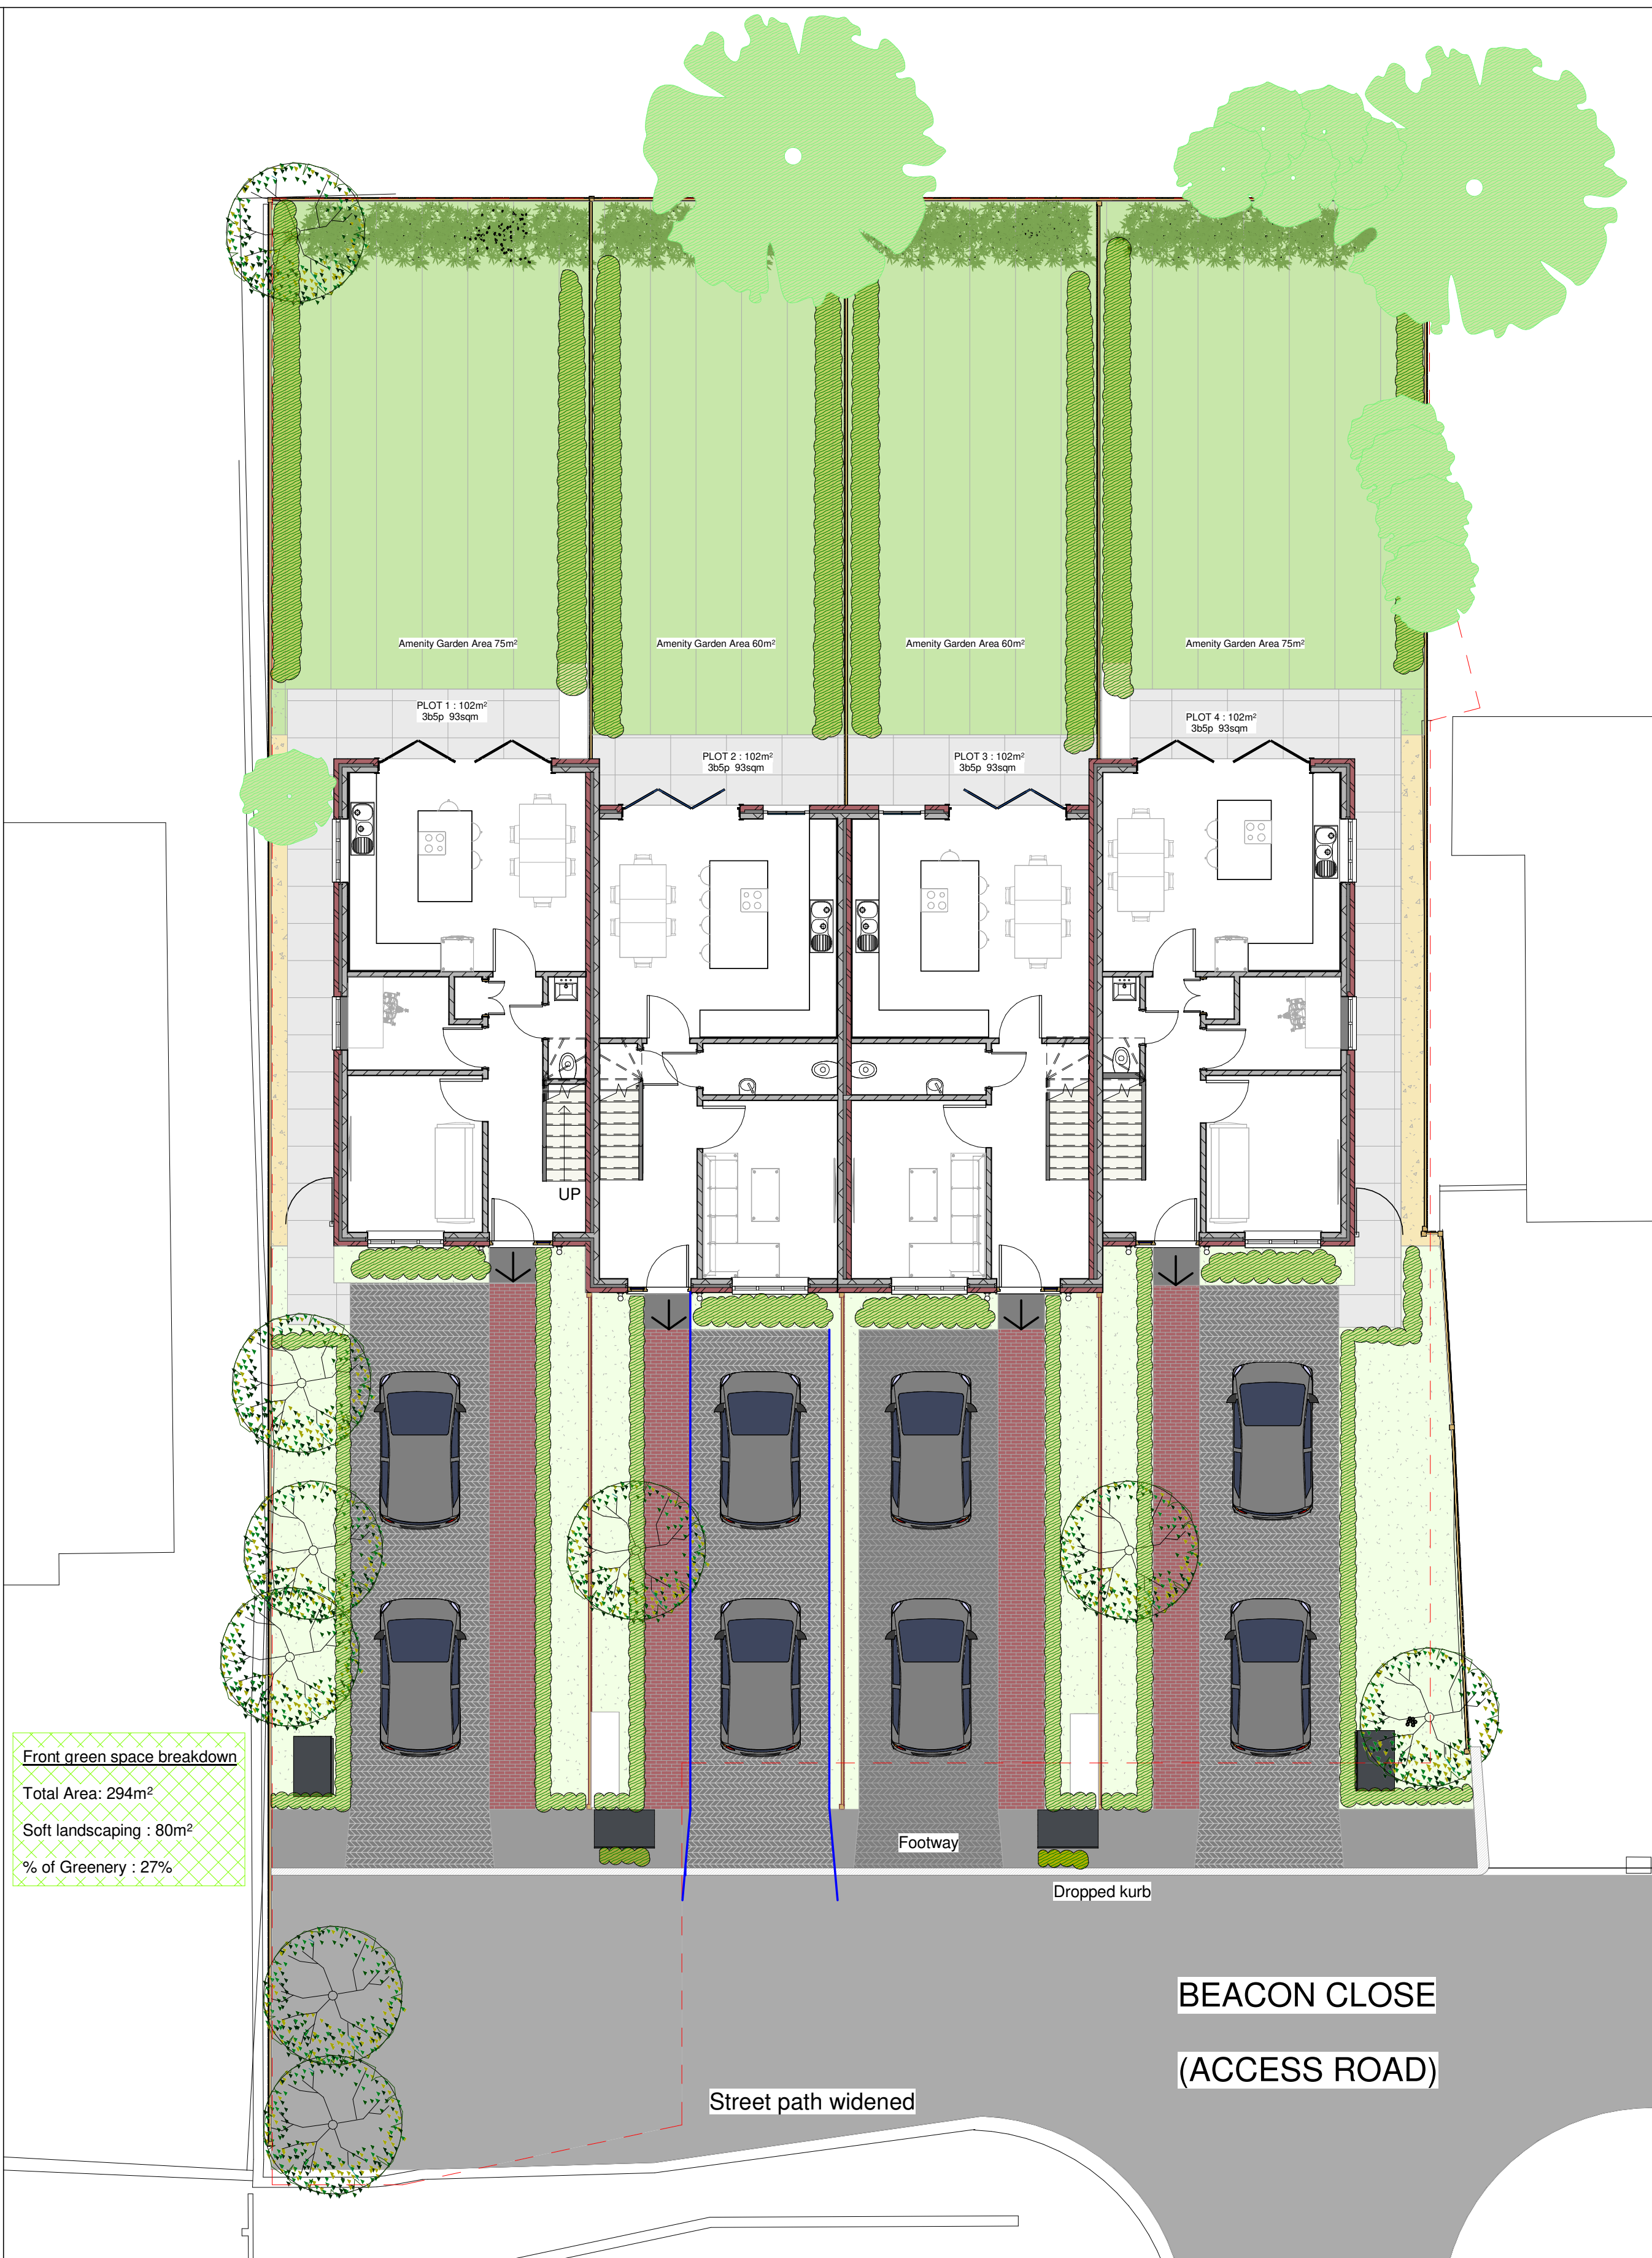

Proposed Tree Planting



Betula pendula 'Obelisk'



Acer campestre 'Elegant'



Pyrus calleryana 'Chanticleer'

Proposed Tree Codes


Bo Betula pendula 'Obelisk'

Ac Acer Campestre 'Elegant'

Pyrus 'Chanticleer'

Note: Trees to be container grown specimens and planted at 14-16cm girth size.

Proposed Hard Surfacing

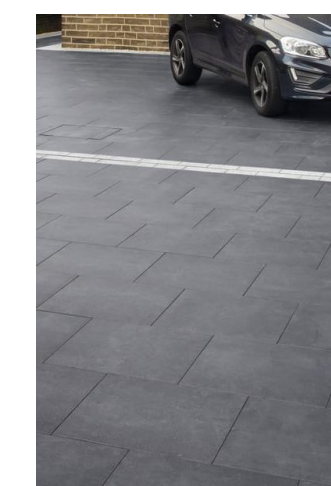

Marshall driveway paving



Red brick pathway



NOTE
This drawing must not be reissued, loaned or copied without the written consent of Consilio Town Planning Ltd. (the originator). All errors, omissions, discrepancies should be reported to the originator immediately. All dimensions to be checked before site fabrication by the contractor, his sub-contractor or supplier. Do not scale plans - use figure or grid dimensions where given. Any deviation from the drawing to be reported to the originator immediately. The Principal Contractor shall carry out a risk assessment of the proposed work and liaise with the principal designer before works commence if there is any doubt as to being able to complete the project in a safe manner compliant with the Construction Design and Management Regulations 2015. All works to comply with the relevant British Standards, Codes of Practice and the Building Regulations.



TELEPHONE
01494932288

EMAIL
INFO@CONSILIOTOWNPLANNING.CO.UK

WEB
WWW.CONSILIOTOWNPLANNING.CO.UK

CONSILIO TOWN PLANNING LTD.
BROOK HOUSE, 54A COWLEY MILL ROAD
UXBRIDGE
MIDDLESEX
UB8 2FX

CLIENT
RRAK PROPERTIES

ADDRESS
19 BEACON CLOSE
UXBRIDGE
UB8 1PX

TITLE
PROPOSED DRAWINGS
LANDSCAPING

SCALE 1:100 @A1

DATE FEB 2023

DRAWN AH

CHECKED HM

JOB NO. 19-22 **DRAWING NO.** 003 **REV:**