

# KEY

## Surfacing/Paving

- Proposed Flowering
- Grey coloured paving slabs
- Red Brick Pathway
- Proposed Marshall Driveway
- Permeable macadam surface for access road
- 20/40mm rounded flint gravel over weed stop fabric to create low maintenance area. Note: Gravel surface must be 100mm below back edge of eco crib wall.


## Soft Landscaping

- Proposed lawn
- Proposed flowering
- Proposed low informal flowering evergreen boundary hedge
- Proposed garden back hedge
- Existing trees to be retained
- Proposed trees

## Boundary Features

- Existing Boundary line
- Close board fence 1.8m high
- Driver Pathway (Refer to page 4 for more details )
- Low level picket fence 0.9m high

## Objects

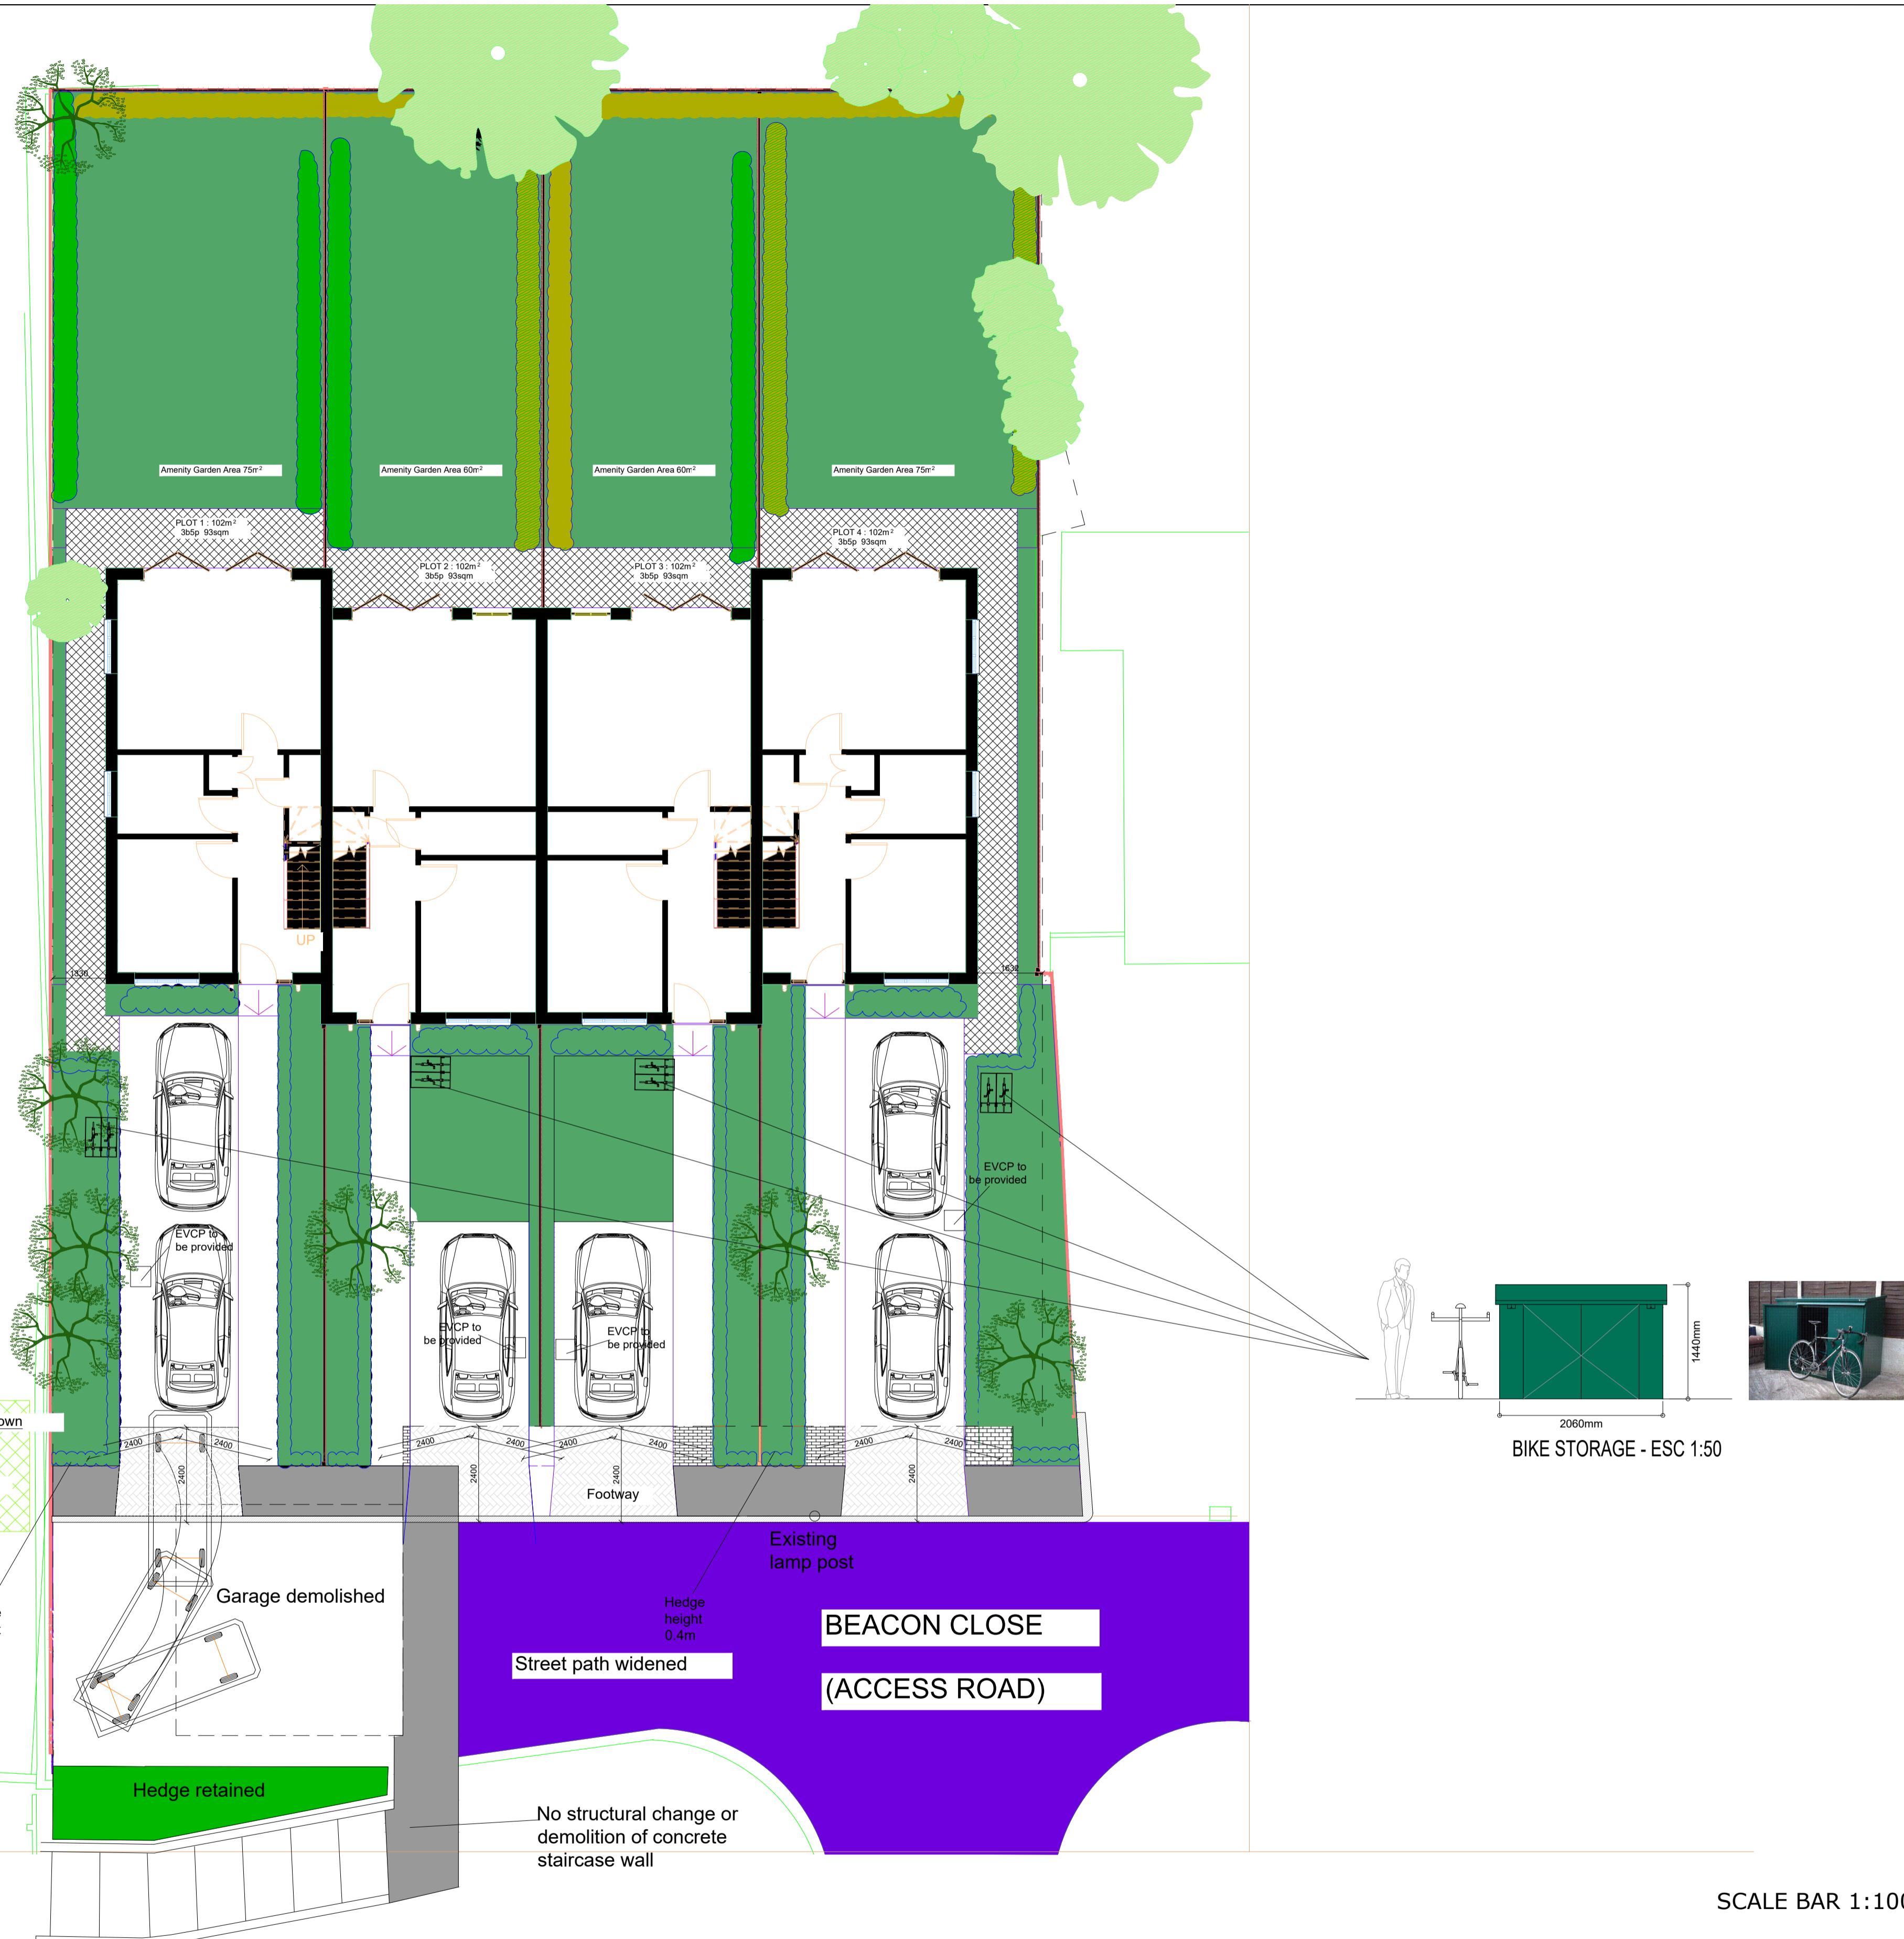

DESCRIPTION:		CLIENT / JOB ADDRESS:		DRAWING TITLE		PLANNING APPLICATION		
DESCRIPTION:	CLIENT / JOB ADDRESS:	DRAWING TITLE	PLANNING APPLICATION	SCALE	1:100	@ A1	STATUS	PA
LANDSCAPE PLAN	RRAK PROPERTIES 19 BEACON CLOSE UXBRIDGE UB8 1PX	12/06/2023	19-23-01	DATE	12/06/2023	CHECKED	HM	
		JOB.NO.	19-23-01	JOB.NO.	19-23-01	DRAWN	SG	
		DWG.NO.	PA-04	DWG.NO.	PA-04	REVISION		