


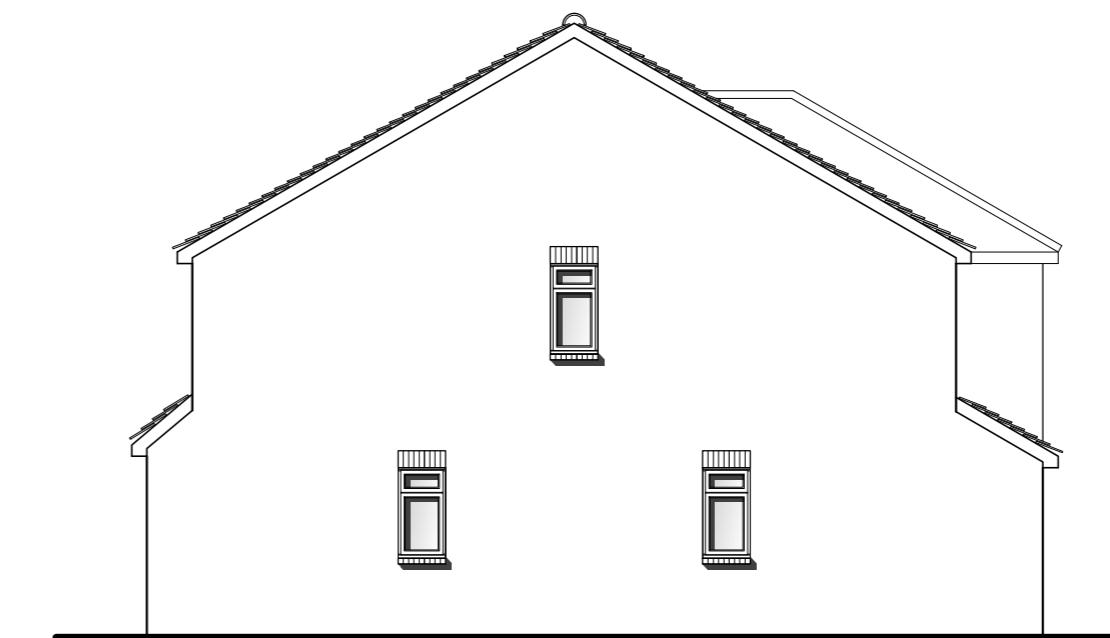


North




West




South

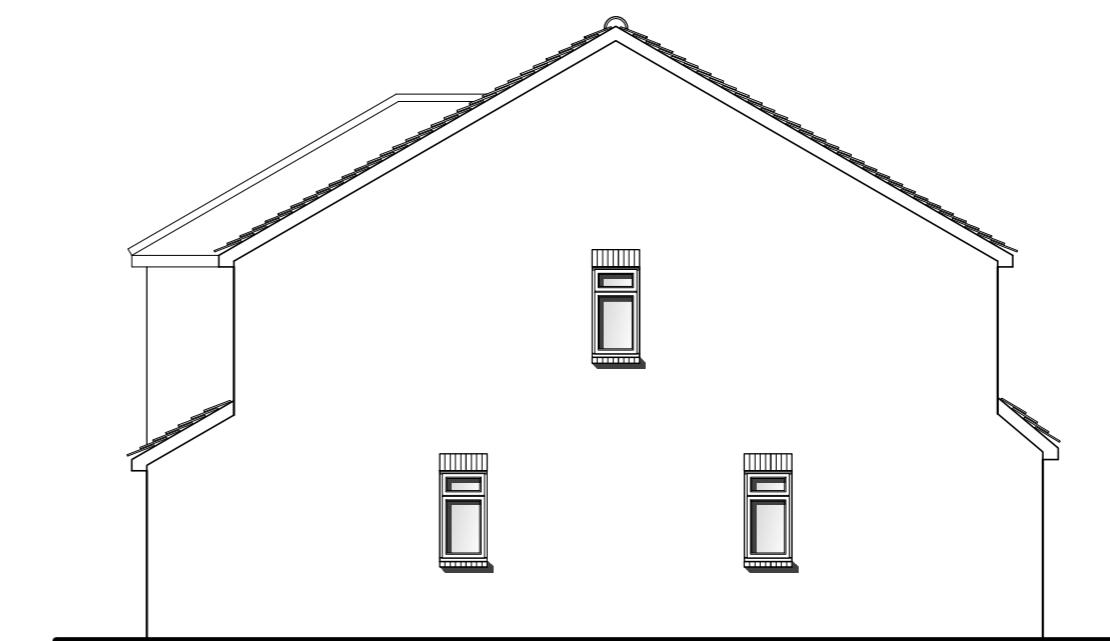

East

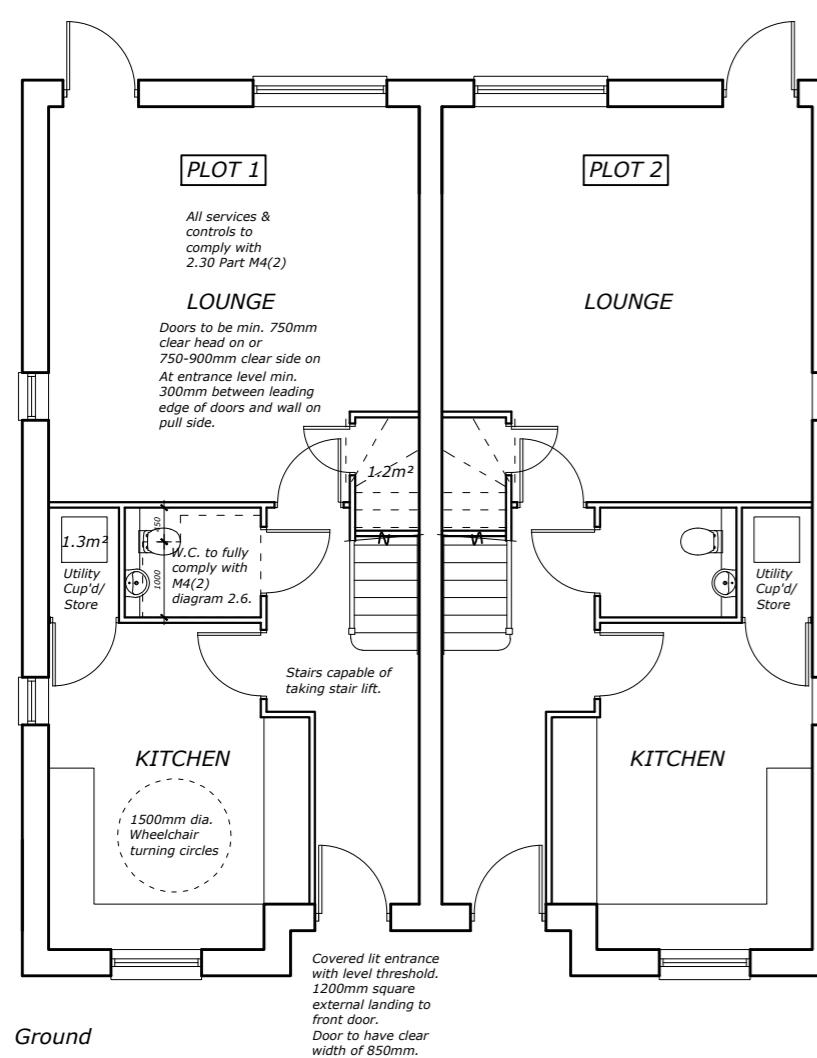

Ground

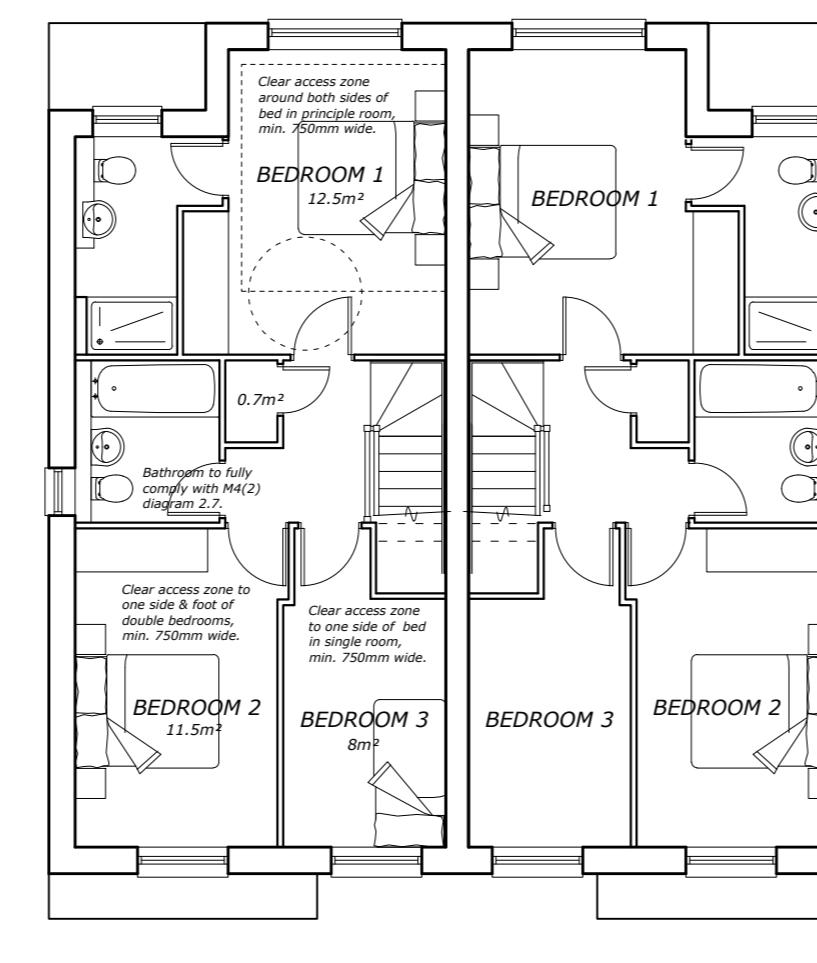

First

LAND AT 19 BEACON CLOSE, UXBRIDGE.

Floor Plans and Elevations Plot 1 & 2

