




North

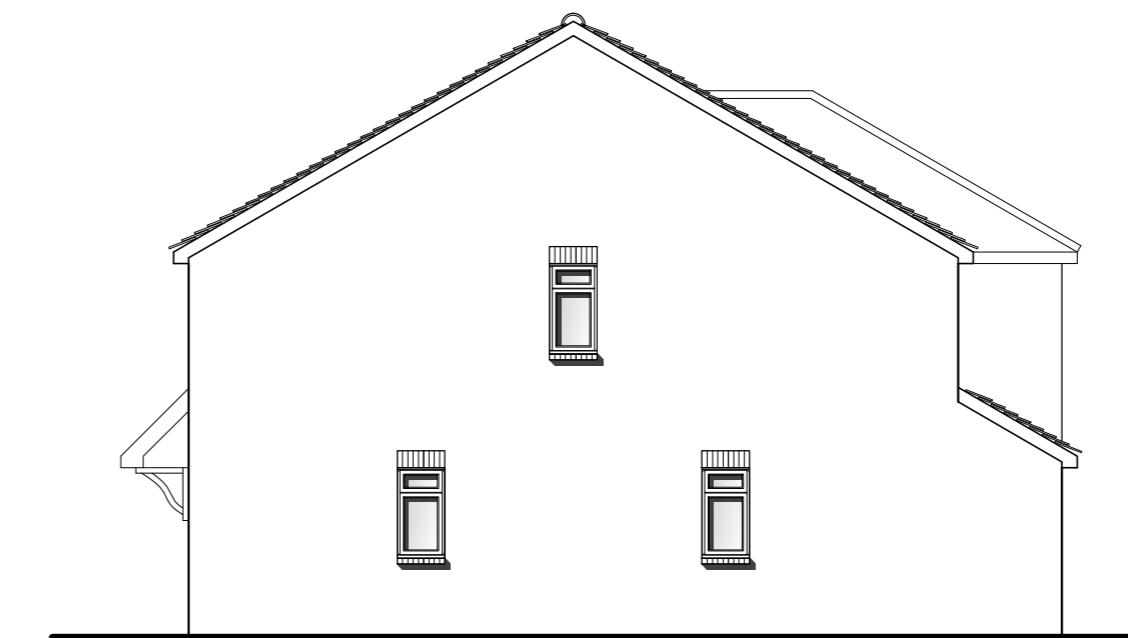


West




South



East

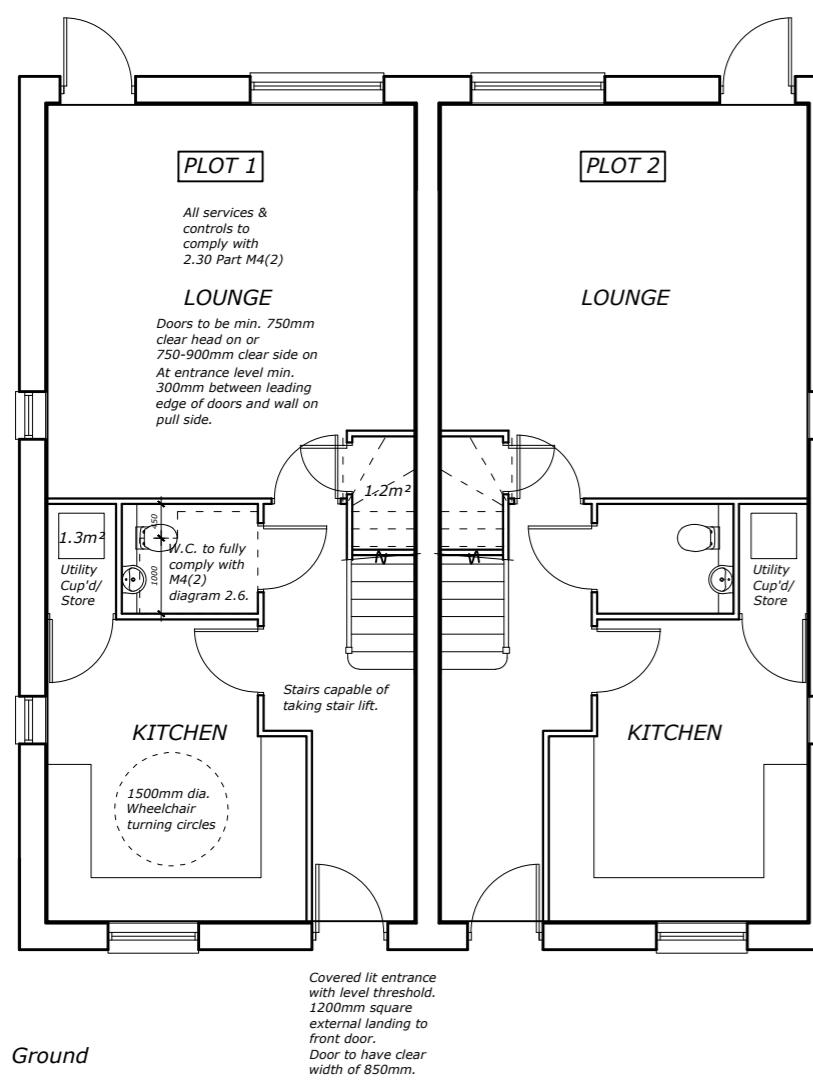

Ground

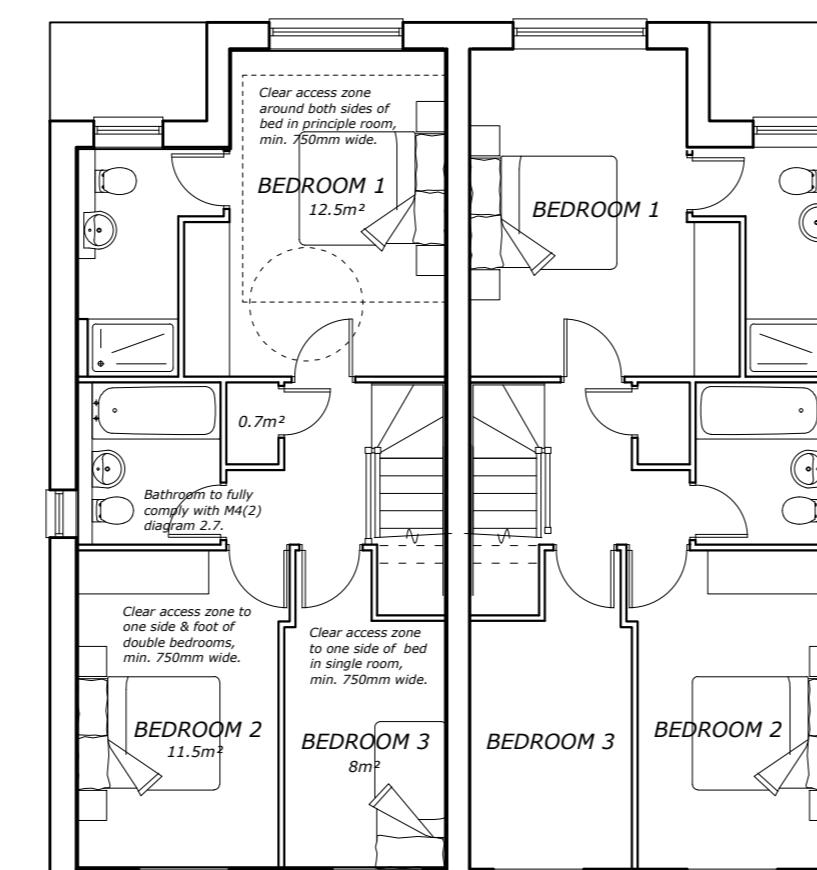

First

LAND AT 19 BEACON CLOSE, UXBRIDGE.

W J Macleod
ARCHITECT
70b High Street, Northwood, Middlesex HA6 1BL
phone 01923 840600

Drawing Number	24 / 3551 / 2	Revision	A
Date	19 / 3 / 24		
Scale	1:100 @ A2		

Floor Plans and Elevations Plot 1 & 2

