




North

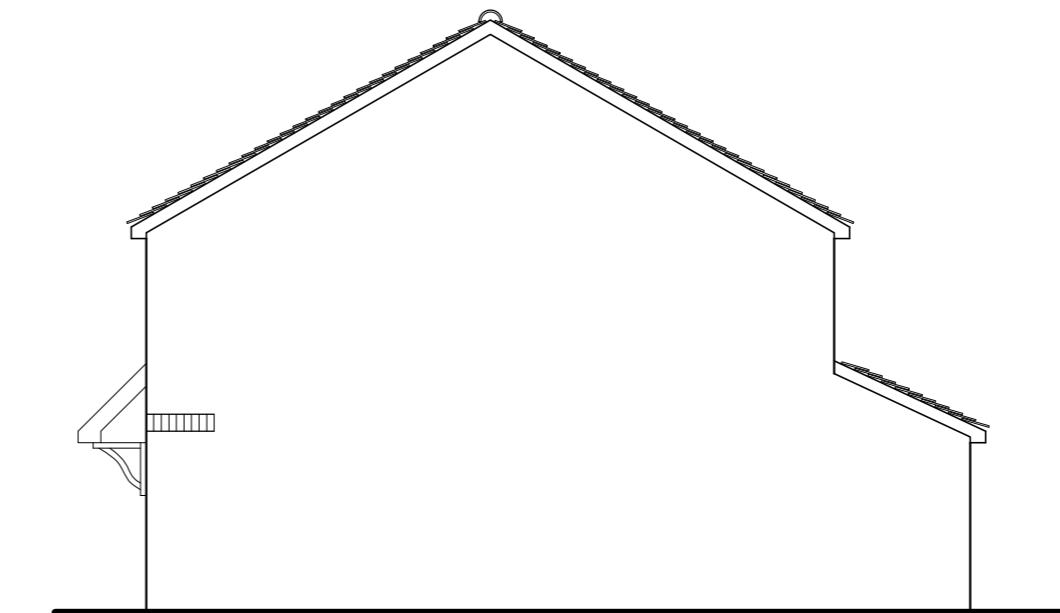


West

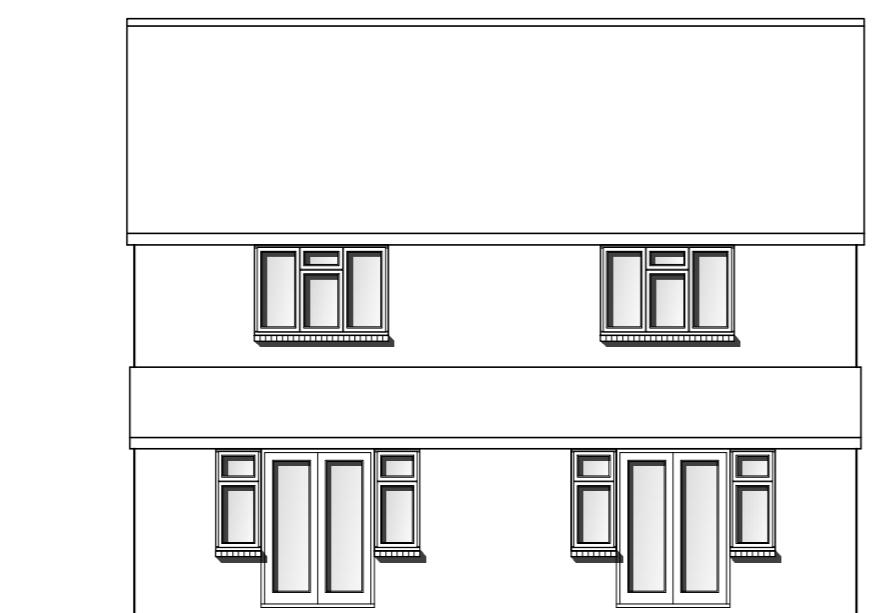


South

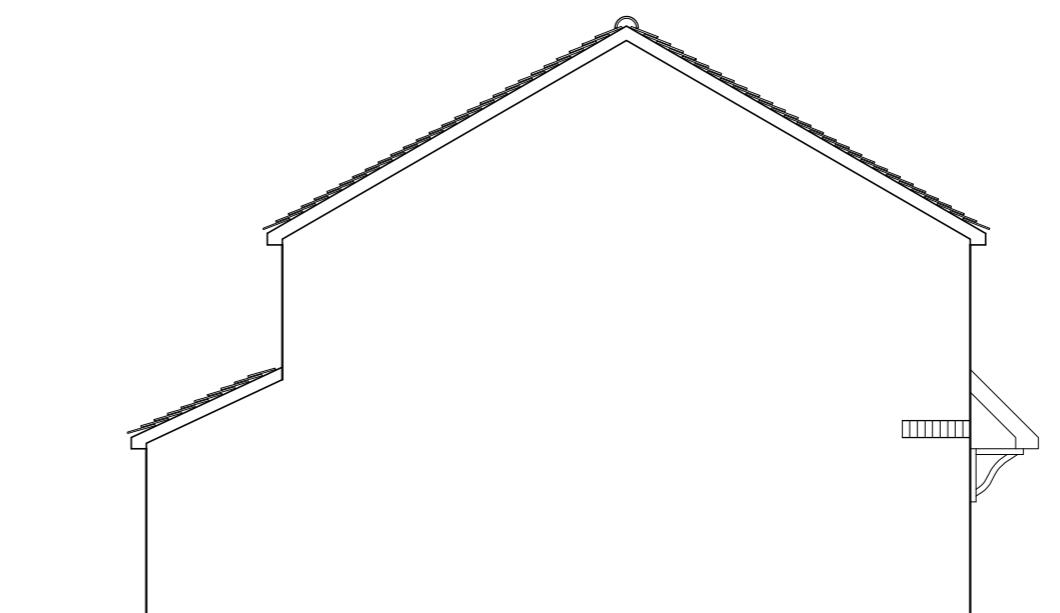

East

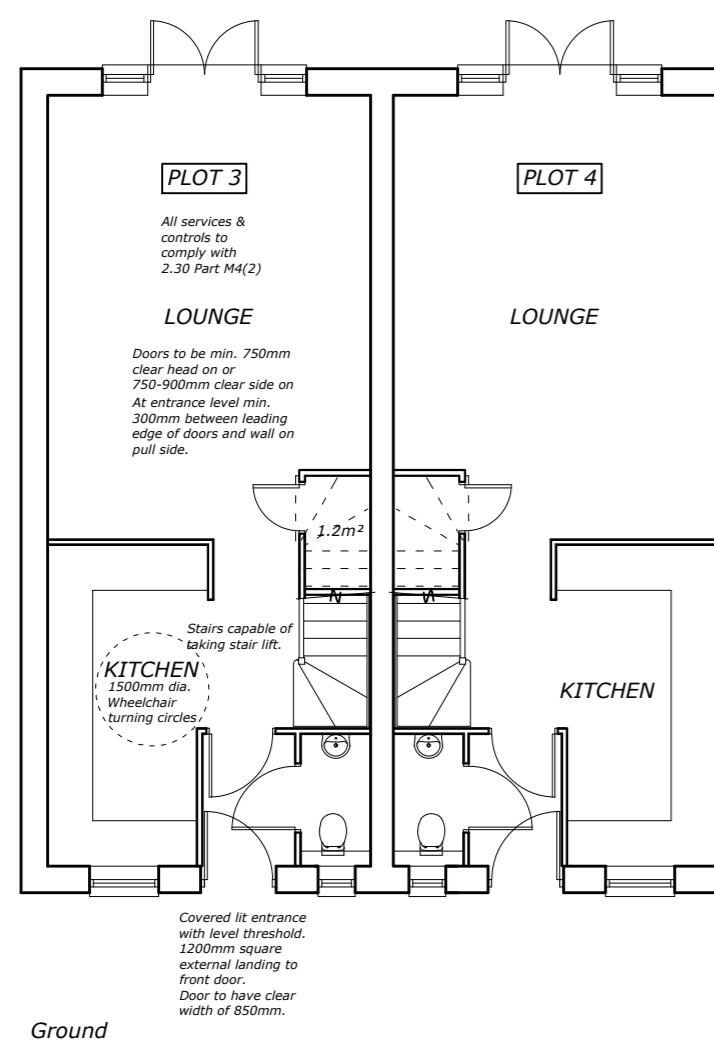

Ground

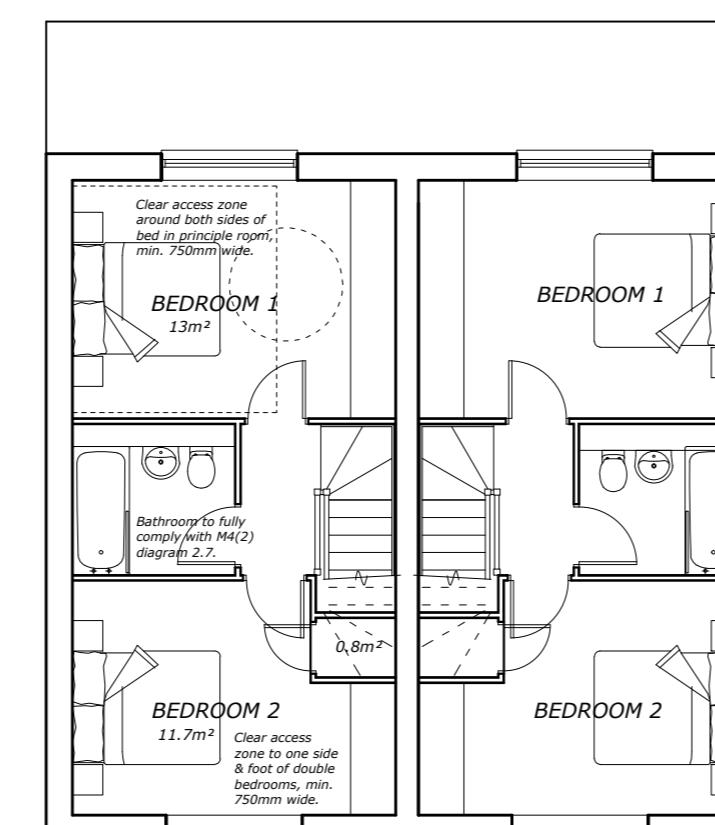

First

Floor Plans and Elevations Plot 3 & 4

